





RECEIVED  
 JUN 24 2025  
 CITY OF PLACERVILLE  
 DEVELOPMENT SERVICES DEPT

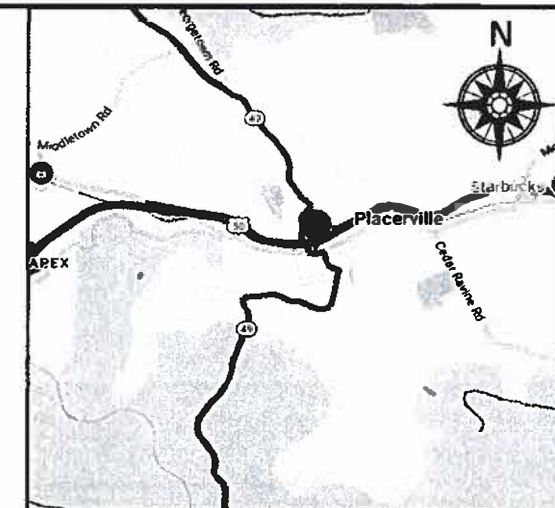

VICINITY MAP

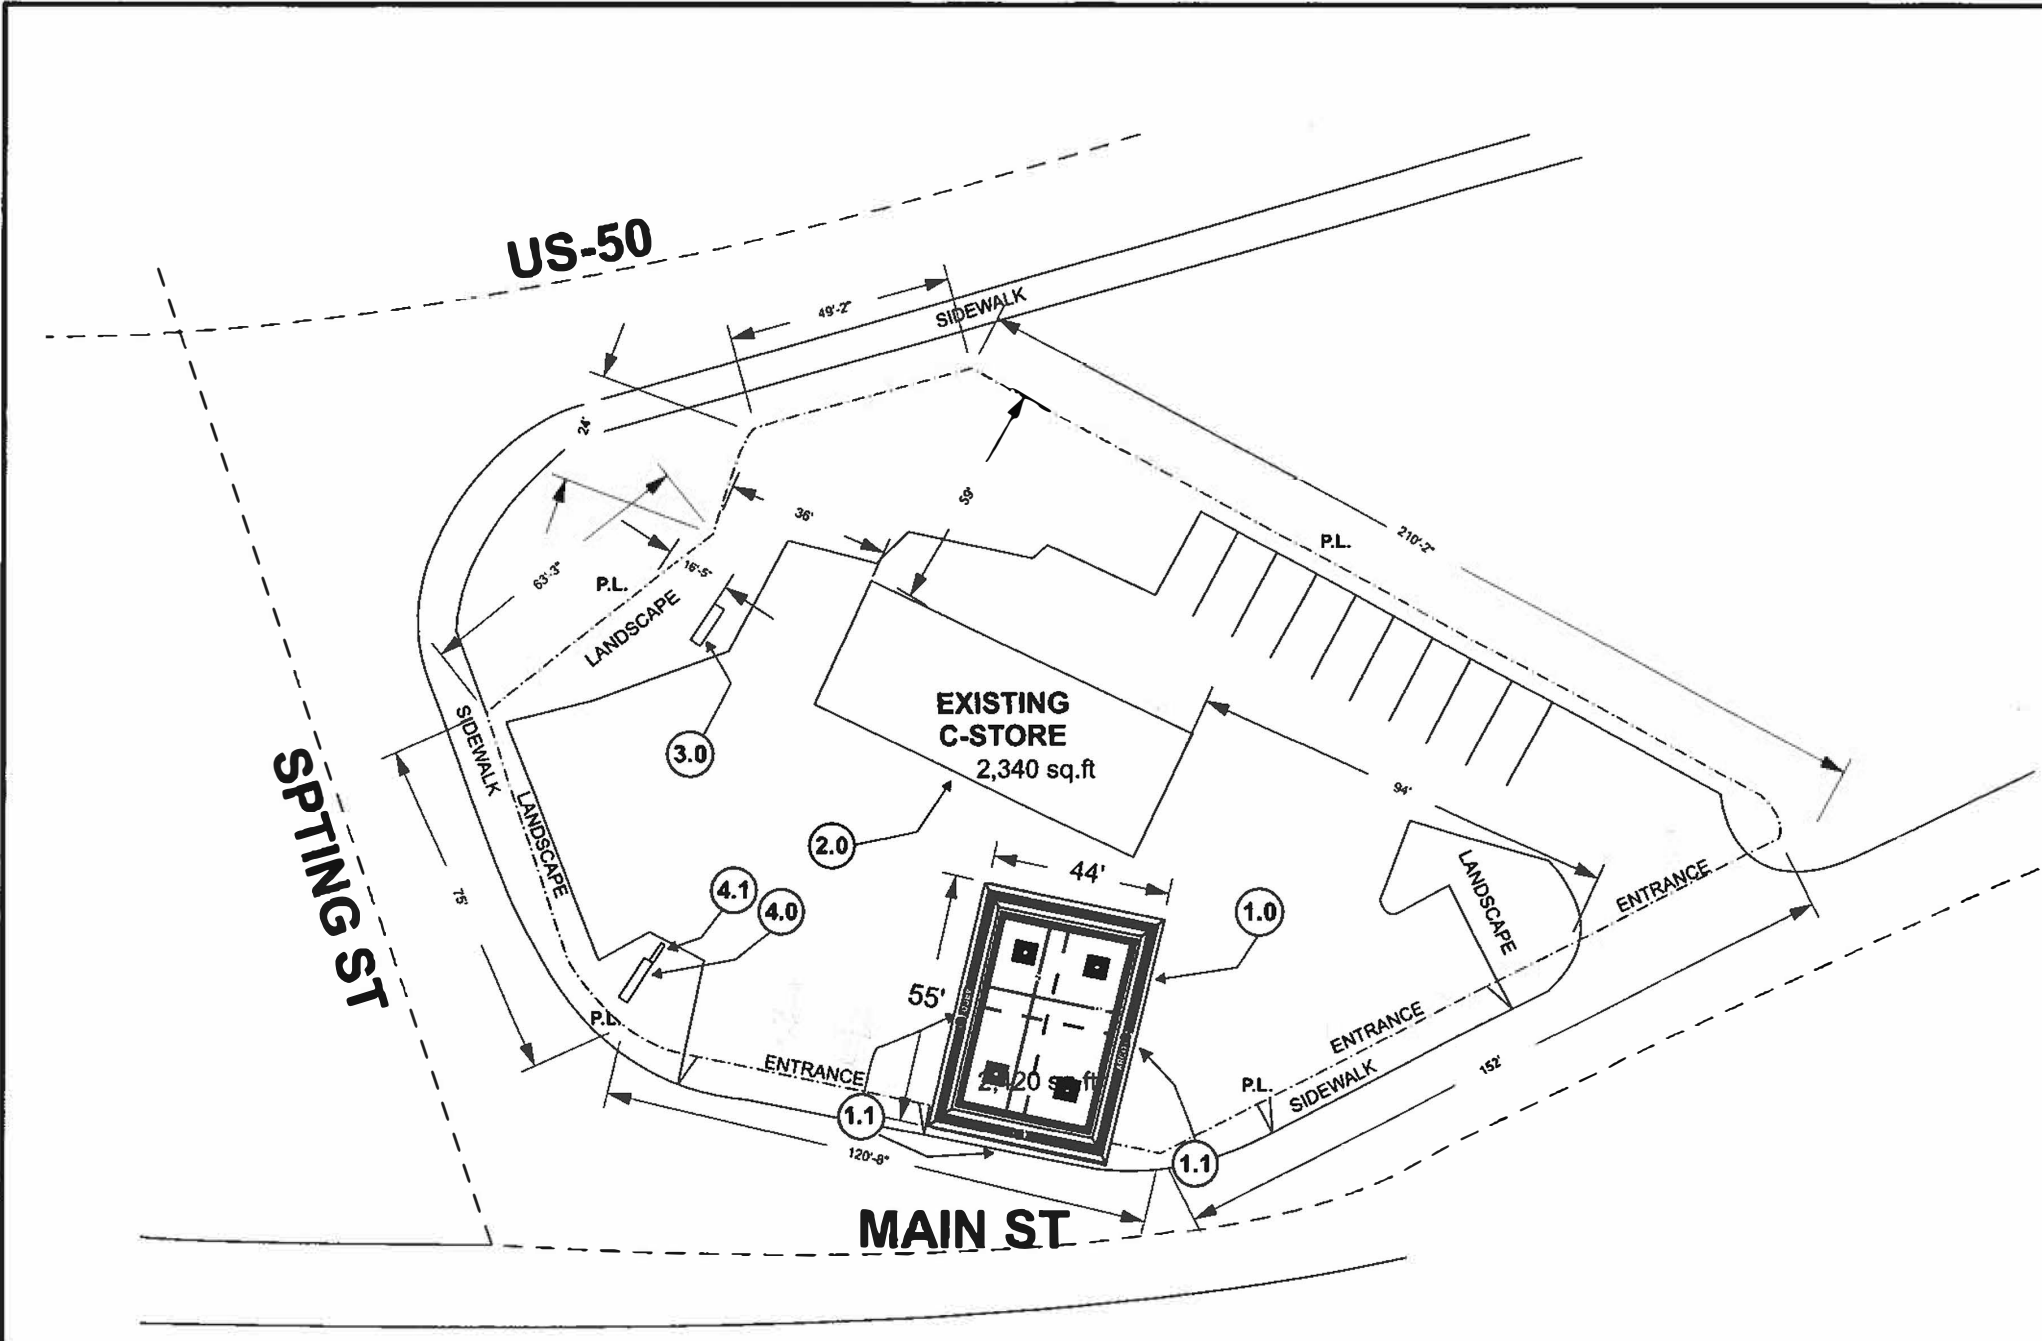

SITE PLAN

- SCOPE OF WORK**
- CANOPY:**
- 1.0 INSTALL NEW FASCIA W/BULL NOSE DECAL & LASERLINE PER ATTACHED SHEETS.
  - 1.1 INSTALL ILLUMINATED ARCO SPARKS & ARCO CHANNEL LETTERS PER ATTACHED SHEET.
  - 1.2 IMAGE EXISTING DESPENSERS PER ARCO STANDARD PER ATTACHED SHEET.
- BUILDING:**
- 2.0 REMOVE EXISTING SIGN AND INSTALL NEW ILLUMINATED FOOD MART SIGN AND CONNECT TO (E) 110V PER ATTACHED SHEETS.
- HIGH RISE POLE SIGN:**
- 3.0 REMOVE EXISTING SIGN FACES AND REFACE WITH NEW PER ATTACHED SHEETS.
- MID PRICE SIGN:**
- 4.0 REMOVE EXISTING SIGN FACES AND REFACE WITH NEW, CONNECTING TO (E) 110(V) PER ATTACHED SHEETS.
  - 4.1 INSTALL NEW PROPEL MID PRICE SIGN PER ATTACHED SHEETS.

DESIGNED BY  
*Perry Builders, Inc.*



**Perry Builders, Inc.**  
 12405 Locksley Lane Auburn, Ca 95602  
 Phone (530) 745-0580  
 WWW.PERRYBUILDERSINC.COM  
 State License #731569

SCALE: NTS	DRAWN BY R.O	DATE: 03/10/2025
REV: $\Delta$		
REV: $\Delta$		
REV: $\Delta$		
REV: $\Delta$		

SITE ADDRESS: 151 Main st, Placerville, CA 95667

TITLE: **ARCO**

PROJECT #: D25-007991


DRAWING #: SP  $\Delta$

SHEET #: 2 13


RECEIVED  
 JUN 24 2025  
 CITY OF PLACERVILLE  
 DEVELOPMENT SERVICES DEPT




FRONT ELEVATION

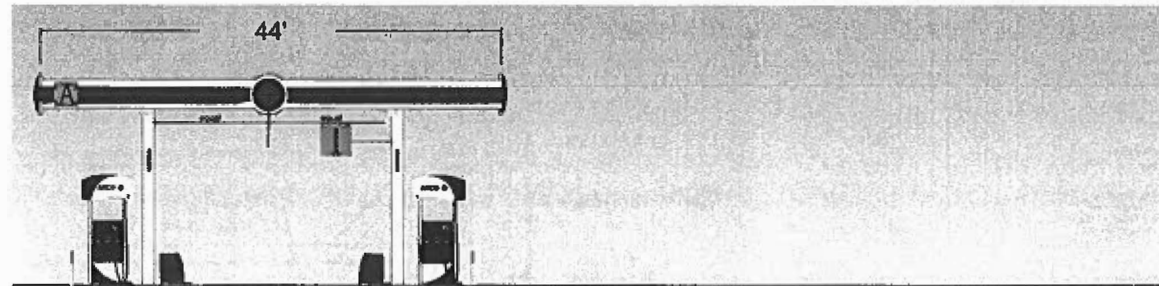


LEFT ELEVATION

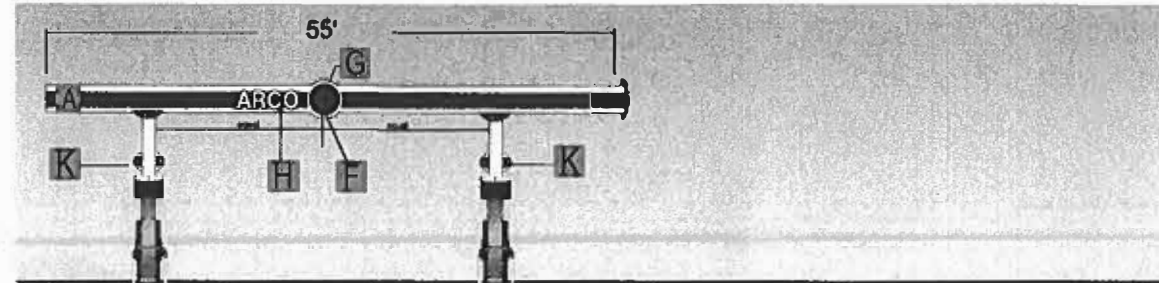

BACK ELEVATION

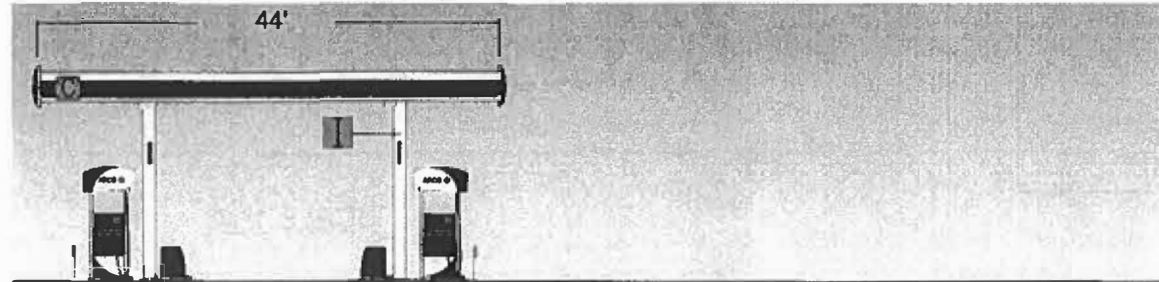

RIGHT ELEVATION

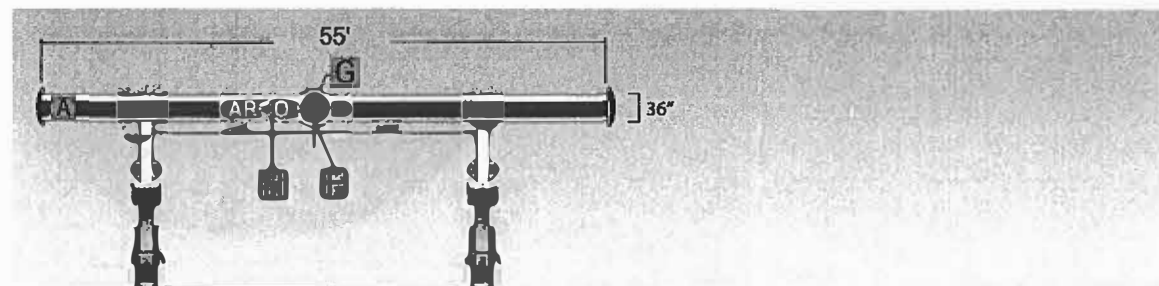

SCALE 1"=15'

- A Install Pearl ACM with pre-applied Bullnose Decal and Blue LED Light Bar
  - 15" (If fascia height is >24" and <36")
  - 21" (If fascia height is >36")
- B Install 3D Bullnose Decal & Blue LED Light Bar
  - 15" (If fascia height is >24" and <36")
  - 21" (If fascia height is >36")
- C Install 3D Bullnose Decal without Light Bar
  - 15" (If fascia height is >24" and <36")
  - 21" (If fascia height is >36")
- D Install Pearl ACM
- E Paint Fascia
- F Install Illuminated Spark (Qty: 3\_)
  - 18"
  - 24"
  - 30" (Restricted)
  - 36"
- G Install ARCO Arc behind each Spark (Not required if fascia is >40")
- H Install ARCO Channel letters (Qty: 2\_)
  - 15" (If fascia height is >18" and <23")
  - 20" (If fascia height is >23")
- I Paint canopy columns Pearl (c.01)
- J Canopy Decking (under-canopy) to be painted High Hiding White
- K Fuel Position Flag 10'-6" from the ground
- L Canopy Clearance Sign

NOTES

MAP




DESIGNED BY  
*Perry Builders, Inc.*





**Perry Builders, Inc.**  
 12405 Locksley Lane Auburn, Ca 95602  
 Phone (530) 745-0580  
 WWW.PERRYBUILDERSINC.COM  
 State License #731569



SCALE: NTS	DRAWN BY R.O	DATE: 03/10/2025	SITE ADDRESS: 151 Main st, Placerville, CA 95667	PROJECT #: D25-007991
REV Δ			TITLE: ARCO	DRAWING #: SP
REV Δ				SHEET #: 3
REV Δ				
REV Δ				

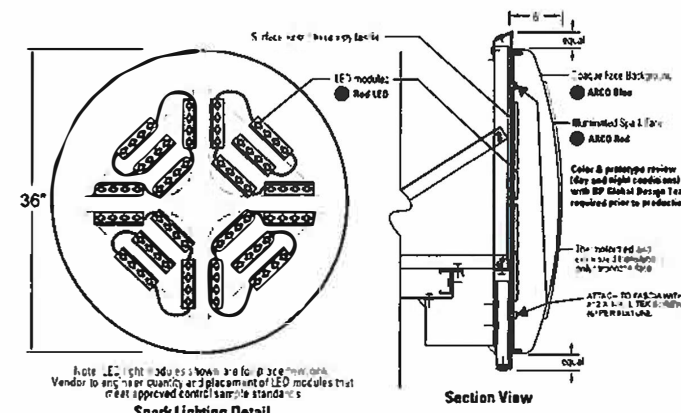

ARCO FASCIA SPARK SIGN  
SCALE: N.T.S.

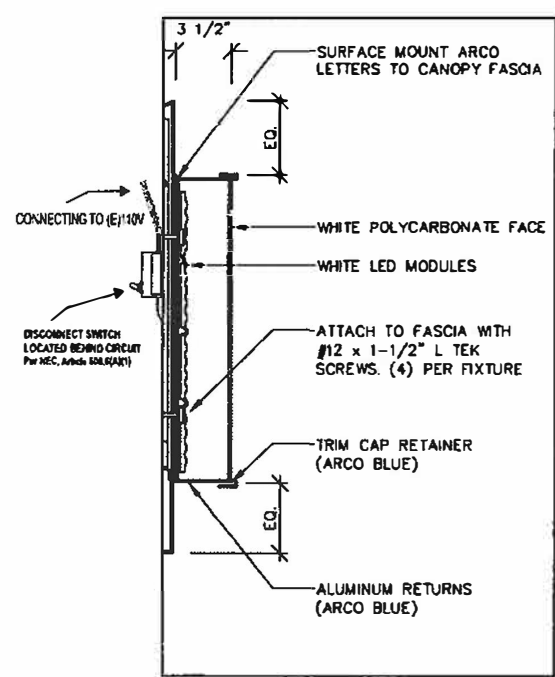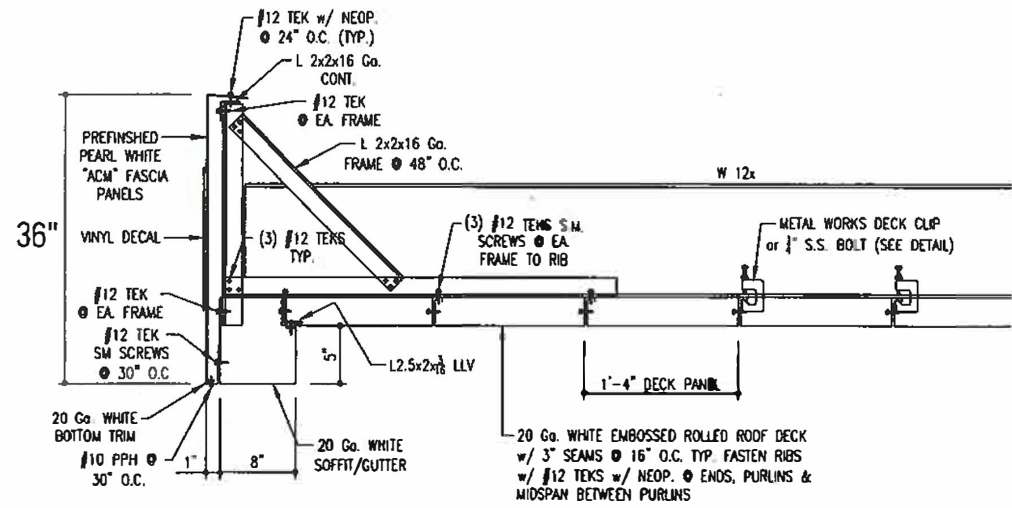

ARCO CHANNEL LETTERS - SIDE VIEW  
SCALE: N.T.S.

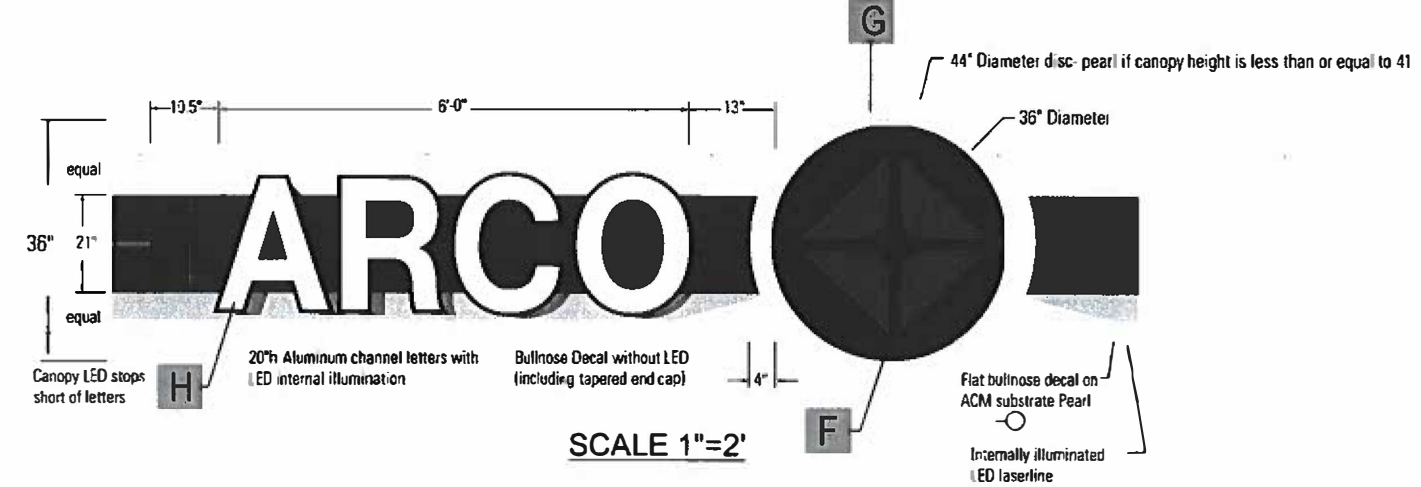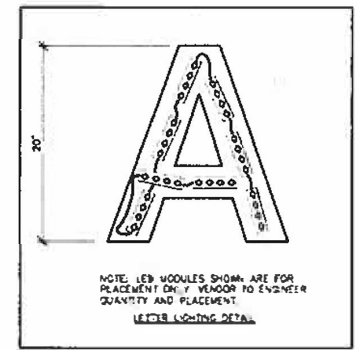

SCALE 1"=2'



SCALE 1"=8"


DESIGNED BY  
*Rejojo*


**PBI**  
Perry Builders, Inc.  
12405 Locksley Lane Auburn, Ca 95602  
Phone (530) 745-0580  
WWW.PERRYBUILDERSINC.COM  
State License #731569

SCALE: N.T.S.	DRAWN BY: R.O.	DATE: 03/10/2025
REV: Δ		
REV: Δ		
REV: Δ		
REV: Δ		


SITE ADDRESS: 151 Main st, Placerville, CA 95667  
TITLE: ARCO

PROJECT #: D25-007991
DRAWING #: SP
SHEET #: 4

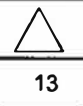

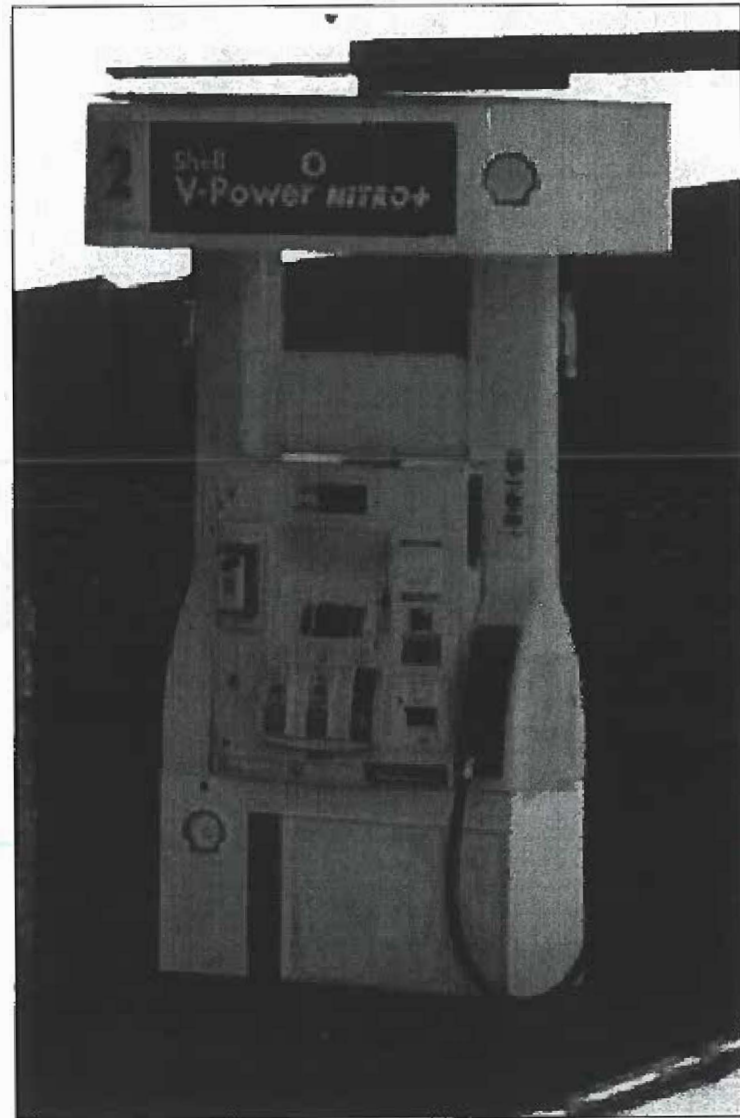

**EXISTING FUEL PUMP ELEVATIONS**

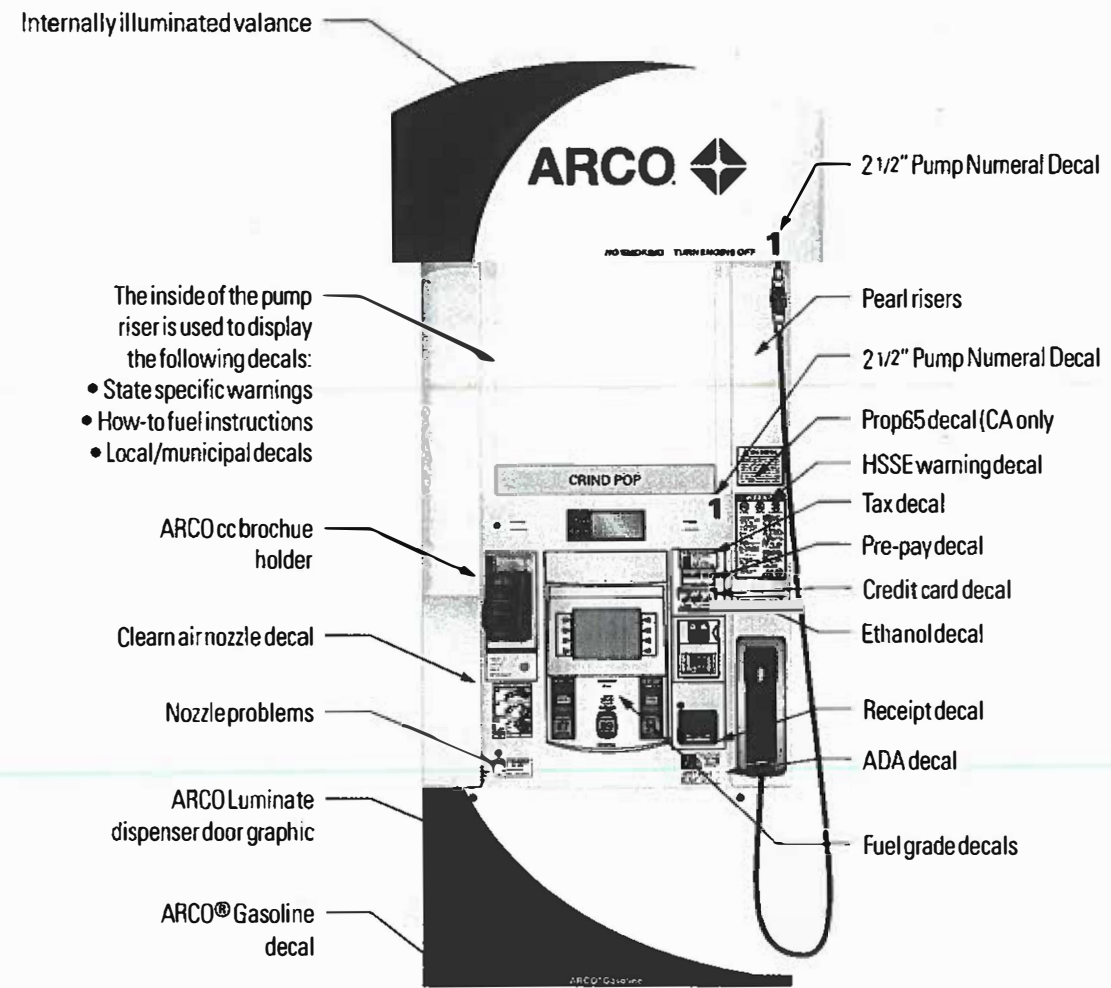

**PROPOSED FUEL PUMP ELEVATIONS**

DESIGNED BY  
*Perry Builders, Inc.*




**Perry Builders, Inc.**  
 12405 Locksley Lane Auburn, Ca 95602  
 Phone (530) 745-0580  
 WWW.PERRYBUILDERSINC.COM  
 State License #731569

SCALE: NTS	DRAWN BY R.O	DATE: 03/10/2025
REV: $\Delta$		
REV: $\Delta$		
REV: $\Delta$		
REV: $\Delta$		

SITE ADDRESS: 151 Main st, Placerville, CA 95667
TITLE: <b>ARCO</b>

PROJECT #: D25-007991
DRAWING #: SP
SHEET #: 5


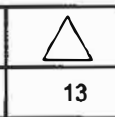


RECEIVED  
 JUN 24 2025  
 CITY OF PLACERVILLE  
 DEVELOPMENT SERVICES DEPT


**EXISTING**




**PROPOSED**

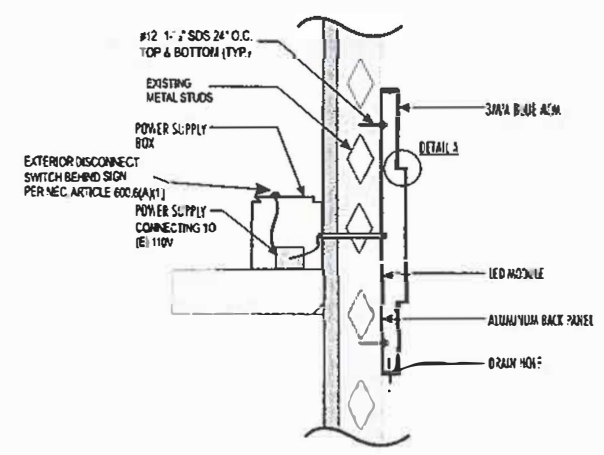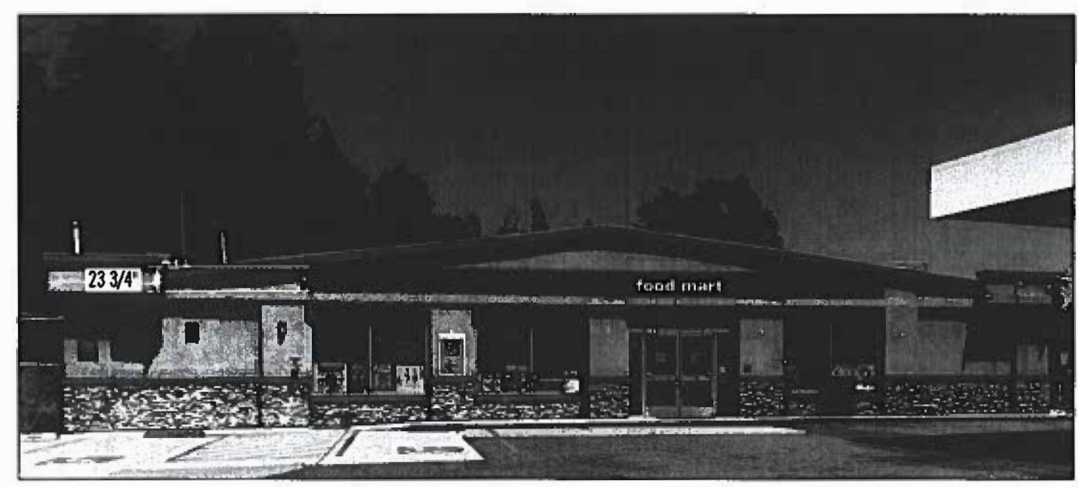

SECTION VIEW

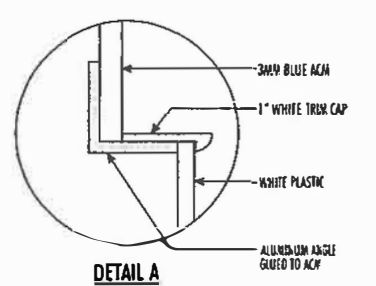

DETAIL A

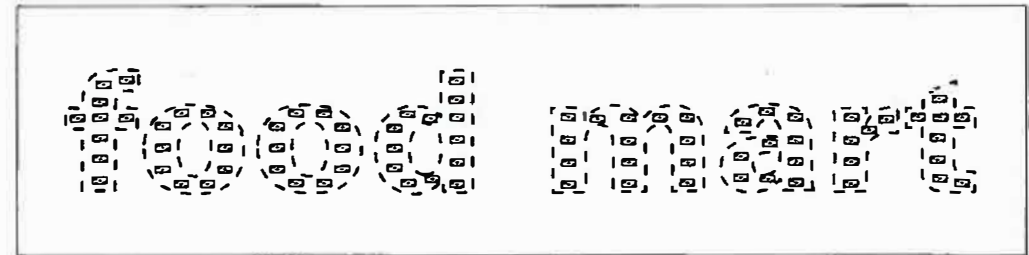

LED CONFIGURATION



FINISHED PART

SIDE VIEW

SCALE 1"=15"

DESIGNED BY  
*Perry Builders, Inc.*



**Perry Builders, Inc.**  
 12405 Locksley Lane Auburn, Ca 95602  
 Phone (530) 745-0580  
 WWW.PERRYBUILDERSINC.COM  
 State License #731569

SCALE: NTS	DRAWN BY R.O	DATE: 03/10/2025
REV	△	
REV	△	
REV	△	
REV	△	

SITE ADDRESS: 151 Main st, Placerville, CA 95667

PROJECT #: D25-007991


TITLE: ARCO

DRAWING #:	SP	△
SHEET #:	6	13

RECEIVED  
 JUN 24 2025  
 CITY OF PLACERVILLE  
 DEVELOPMENT SERVICES DEPT.



EXISTING VIEW

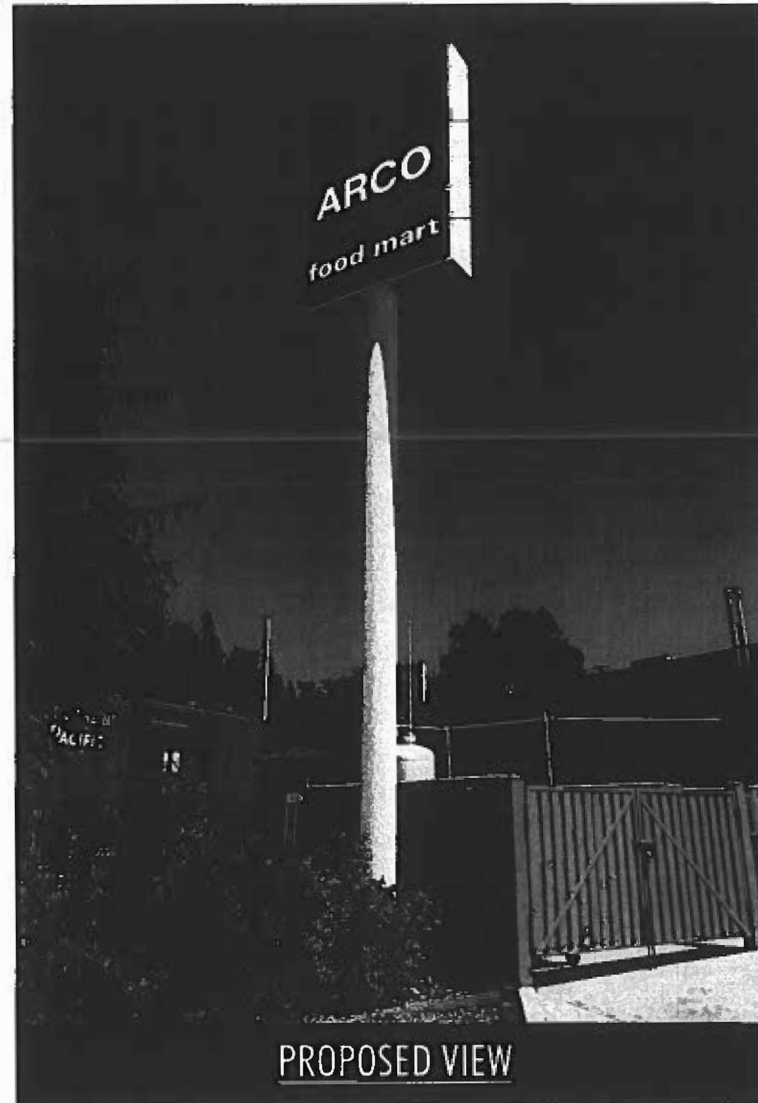

PROPOSED VIEW

AMYFD98X98A01

AMYFD45X98A01

**NOTE:**  
 PROPOSED WORK IS A SIGN REFACE.

DESIGNED BY  
*Perry Builders, Inc.*



**Perry Builders, Inc.**  
 12405 Locksley Lane Auburn, Ca 95602  
 Phone (530) 745-0580  
 WWW.PERRYBUILDERSINC.COM  
 State License #731569

SCALE: NTS	DRAWN BY R.O	DATE: 03/10/2025	SITE ADDRESS: 151 Main st, Placerville, CA 95667	PROJECT #: D25-007991
REV: ▲			TITLE: <b>ARCO</b>	DRAWING #: SP
REV: ▲				SHEET #: 7
REV: ▲				
REV: ▲				

RECEIVED  
 JUN 24 2025  
 CITY OF PLACERVILLE  
 DEVELOPMENT SERVICES DEPT.

**ARCO**


NIGHT ILLUMINATION VIEW

**food mart**


NIGHT ILLUMINATION VIEW

PRODUCT COPY:  
 WHITE COPY ON BLUE OPAQUE BACKGROUND



**food mart**

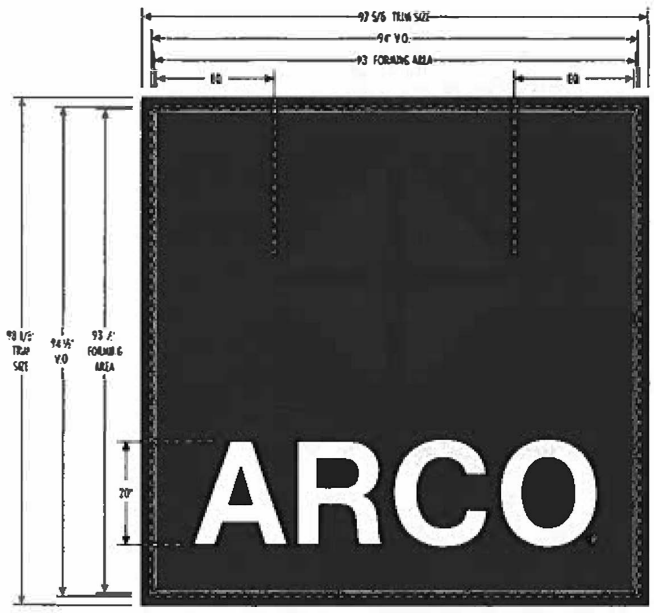

**FRONT VIEW**  
 CABINET SIZE: 98-1/4" X 98" WITH A 2" RETAINER

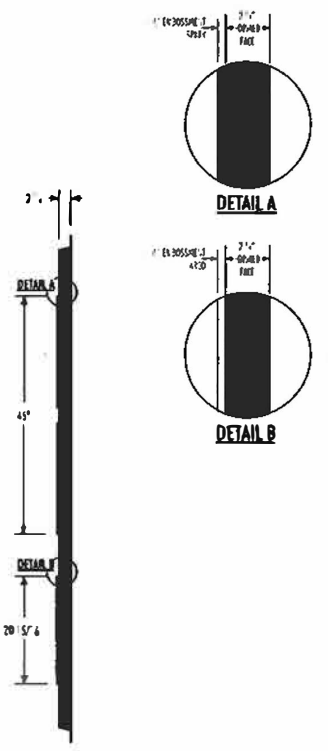

**SIDE VIEW**

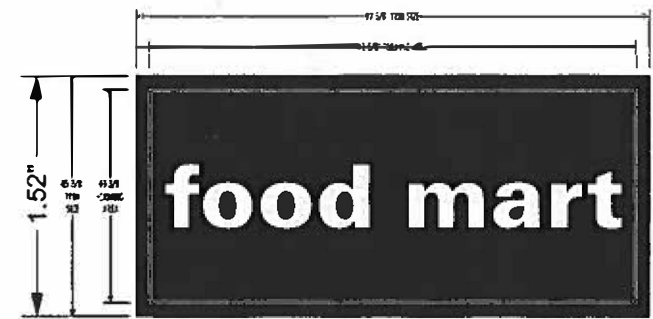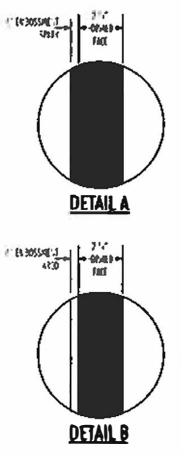

**FRONT VIEW**  
 CABINET SIZE: 45-1/4" X 98" WITH A 2" RETAINER



**SIDE VIEW**

SCALE 1"=30"

DESIGNED BY  
*[Signature]*



**Perry Builders, Inc.**  
 12405 Locksley Lane Auburn, Ca 95602  
 Phone (530) 745-0580  
 WWW.PERRYBUILDERSINC.COM  
 State License #731569


SCALE: NTS	DRAWN BY R.O	DATE: 03/10/2025
REV: $\Delta$		
REV: $\Delta$		
REV: $\Delta$		
REV: $\Delta$		

SITE ADDRESS: 151 Main st,  
 Placerville, CA 95667


**TITLE:**  
**ARCO**

PROJECT #:	D25-007991
DRAWING #:	SP $\Delta$
SHEET #:	8 / 13

RECEIVED  
 JUN 24 2025  
 CITY OF PLACERVILLE  
 DEVELOPMENT SERVICES DEPT

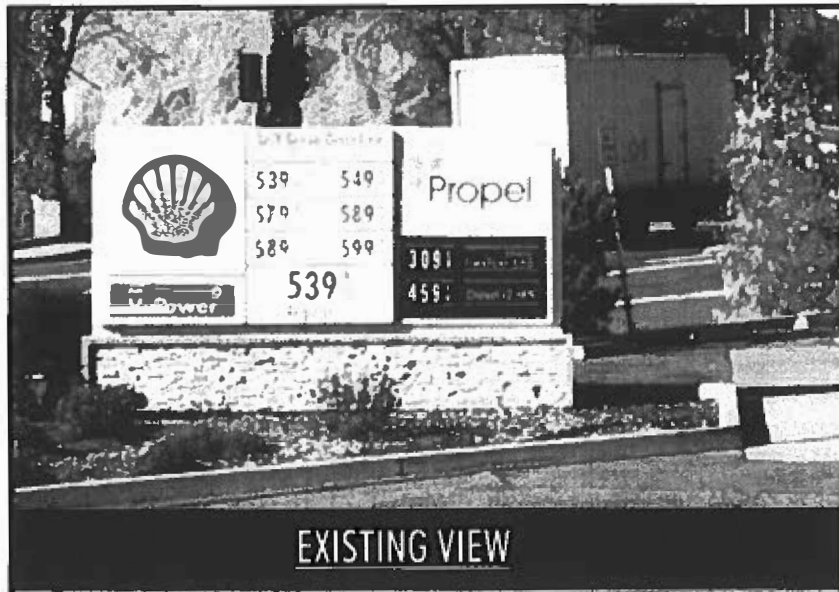

EXISTING VIEW

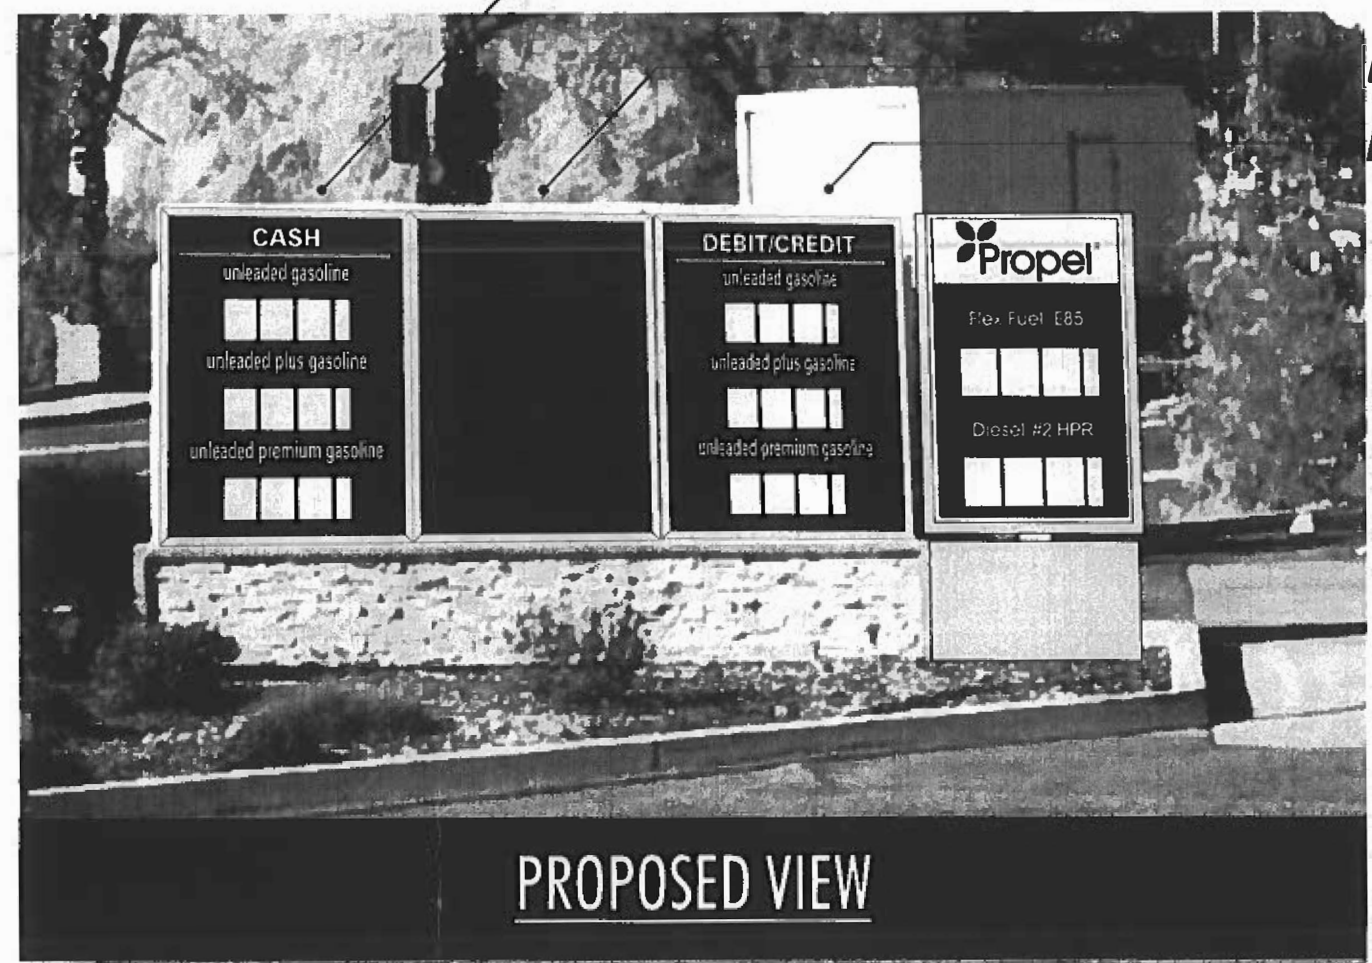

PROPOSED VIEW

AMYFD64X48A05  
 AMYFD64X48A01  
 AMYFD64X52A01

DESIGNED BY  
*Perry Builders, Inc.*



**Perry Builders, Inc.**  
 12405 Locksley Lane Auburn, Ca 95602  
 Phone (530) 745-0580  
 WWW.PERRYBUILDERSINC.COM  
 State License #731569


SCALE: NTS	DRAWN BY R.O	DATE: 03/10/2025
REV	△	
REV	△	
REV	△	
REV	△	

SITE ADDRESS: 151 Main st, Placerville, CA 95667
TITLE: <b>ARCO</b>


PROJECT #: D25-007991
DRAWING #: SP
SHEET #: 9
13

RECEIVED  
 JUN 24 2025  
 CITY OF PLACERVILLE  
 DEVELOPMENT SERVICES DIV.






**ARCO**  
 food mart  
 NIGHT ILLUMINATION VIEW

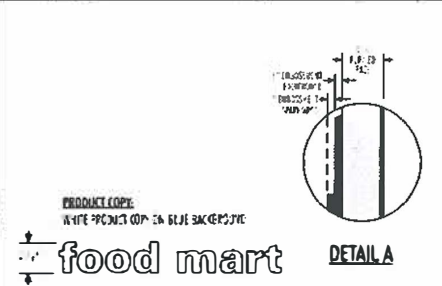

**CASH**  
 unleaded gasoline  
 000 <sup>9</sup>/<sub>10</sub>  
 unleaded plus gasoline  
 000 <sup>9</sup>/<sub>10</sub>  
 unleaded premium gasoline  
 000 <sup>9</sup>/<sub>10</sub>  
 NIGHT ILLUMINATION VIEW

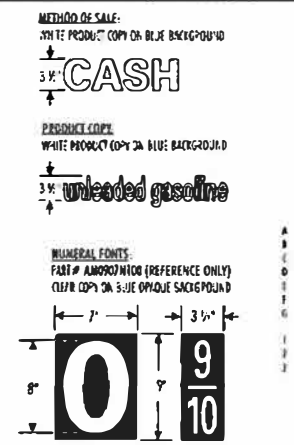

**DEBIT/CREDIT**  
 unleaded gasoline  
 000 <sup>9</sup>/<sub>10</sub>  
 unleaded plus gasoline  
 000 <sup>9</sup>/<sub>10</sub>  
 unleaded premium gasoline  
 000 <sup>9</sup>/<sub>10</sub>  
 NIGHT ILLUMINATION VIEW

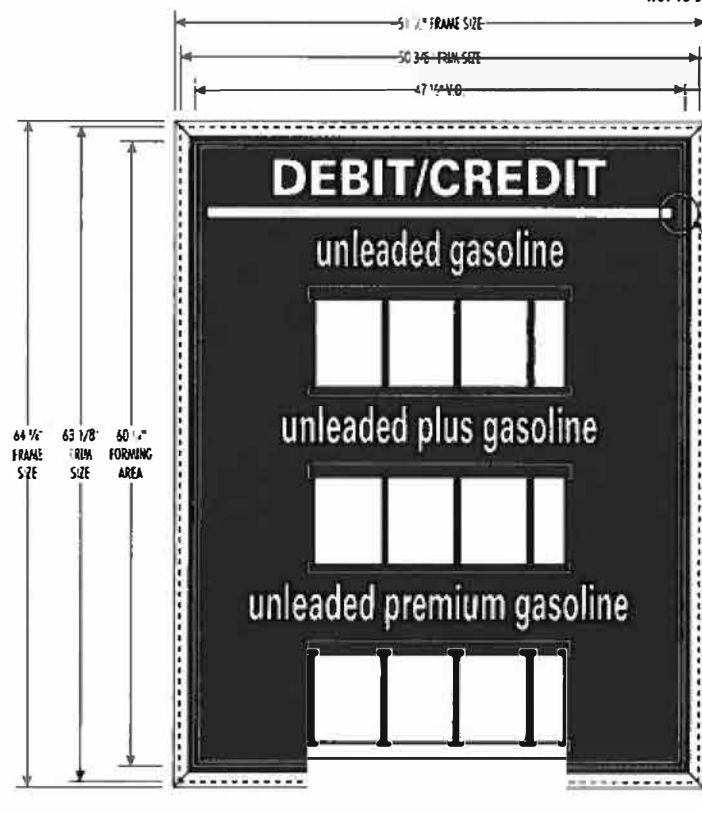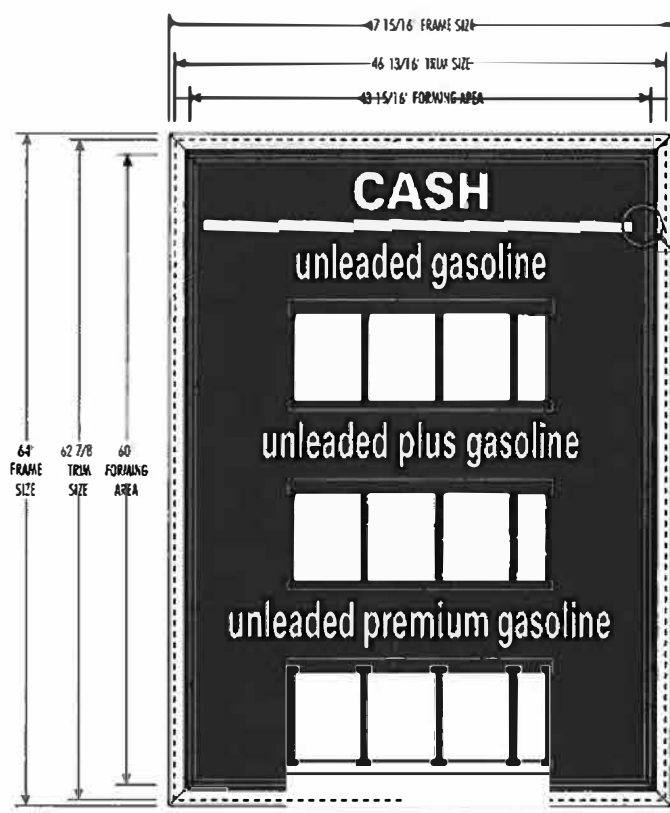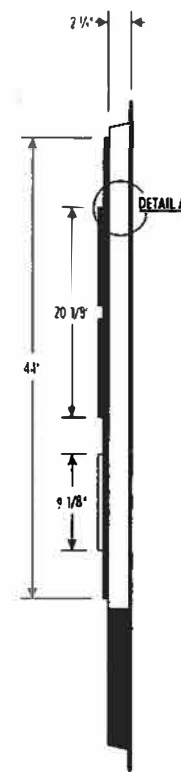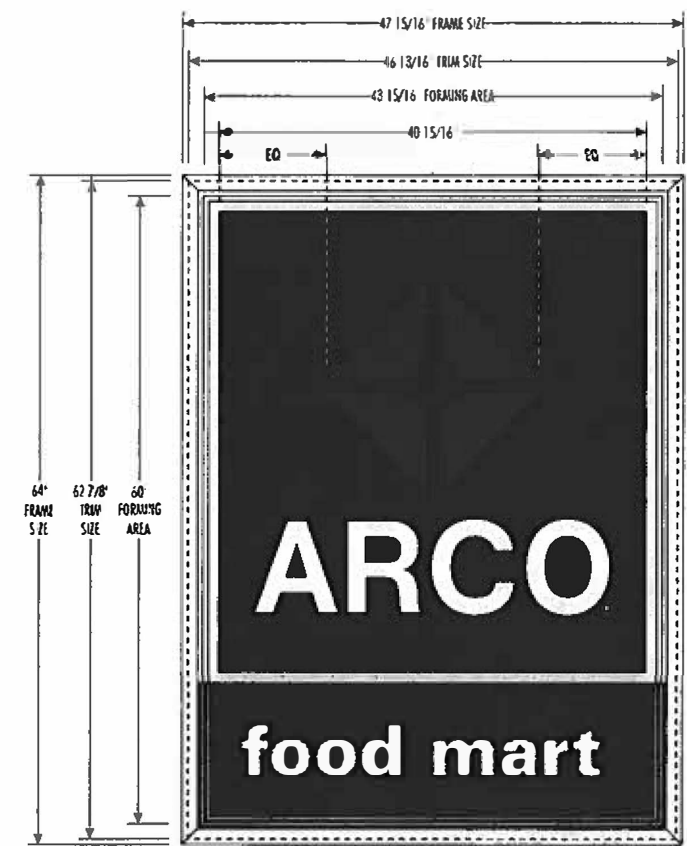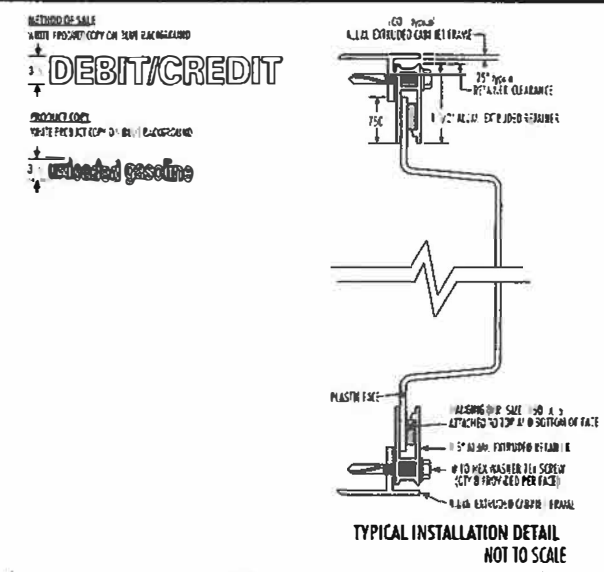

SCALE 1"=15"

DESIGNED BY  
*Perry Builders, Inc.*



**Perry Builders, Inc.**  
 12405 Locksley Lane Auburn, Ca 95602  
 Phone (530) 745-0580  
 WWW.PERRYBUILDERSINC.COM  
 State License #731569

SCALE: NTS	DRAWN BY: R.O	DATE: 03/10/2025
REV: $\Delta$		
REV: $\Delta$		
REV: $\Delta$		
REV: $\Delta$		


SITE ADDRESS: 151 Main st, Placerville, CA 95667

TITLE: **ARCO**

PROJECT #: D25-007991

DRAWING #:	SP	$\Delta$
SHEET #:	10	13

RECEIVED  
 JUN 24 2025  
 CITY OF PLACERVILLE  
 DEVELOPMENT SERVICES

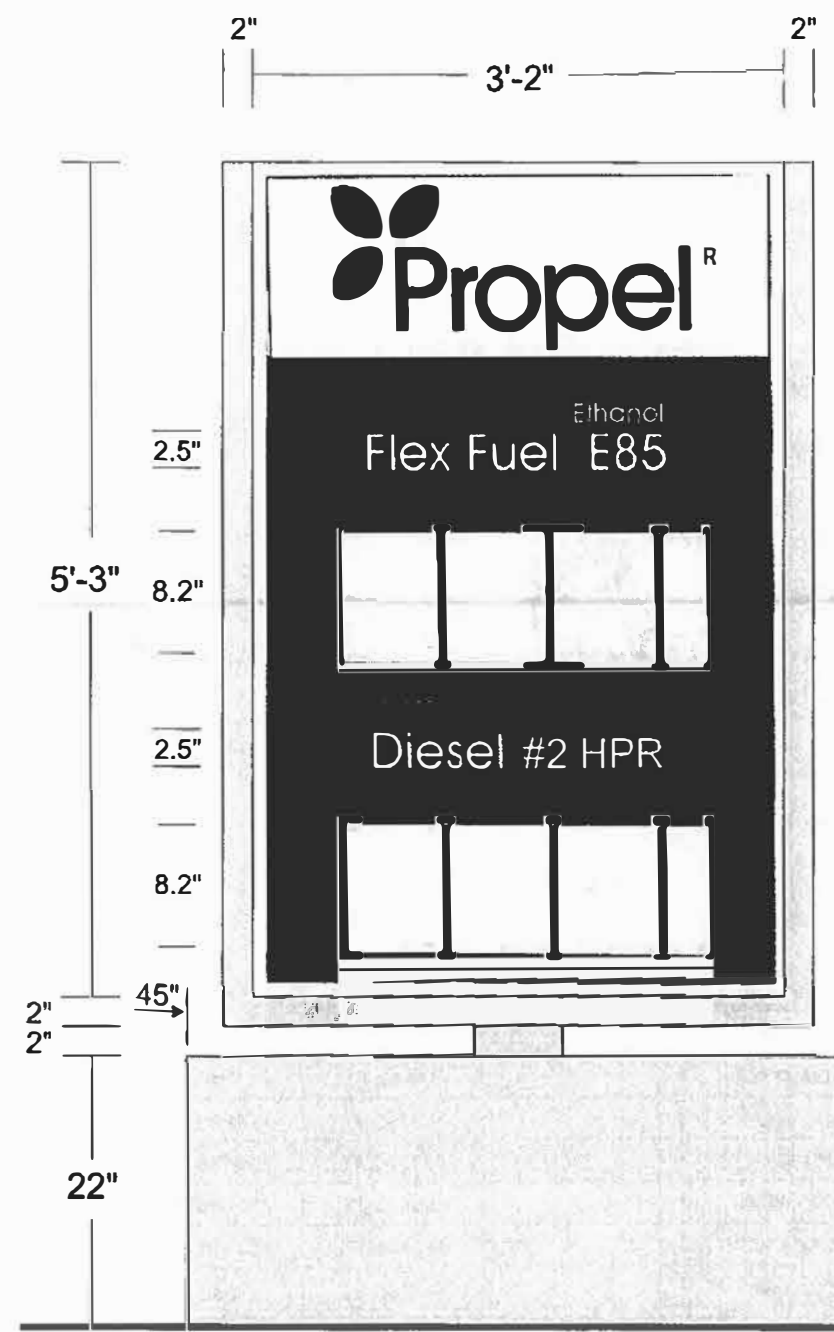

**Scope of Work:**  
 mfg & install one (1) D/F "Propel" sign

**cabinet:**  
 aluminum construction, Led illuminated,  
 paint white

**sign face:**  
 white lexan with vinyl decoration  
 (see color spec's)



**grade designation:**  
 zip-changeable panels on acrylic rails  
 white lexan bkgd with black vinyl decor

**fuel price:**  
 clear copy on black opaque back ground

**goal post frame:**  
 2"x6" metal paint silver metallic

**base:**  
 aluminum construction silver metallic

**footing:**  
 footing & pole provided by others

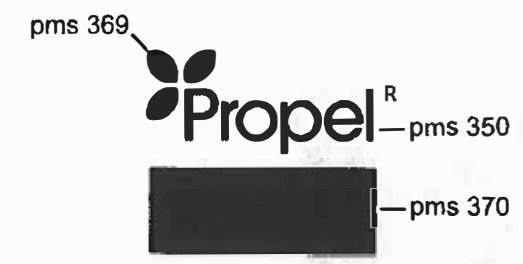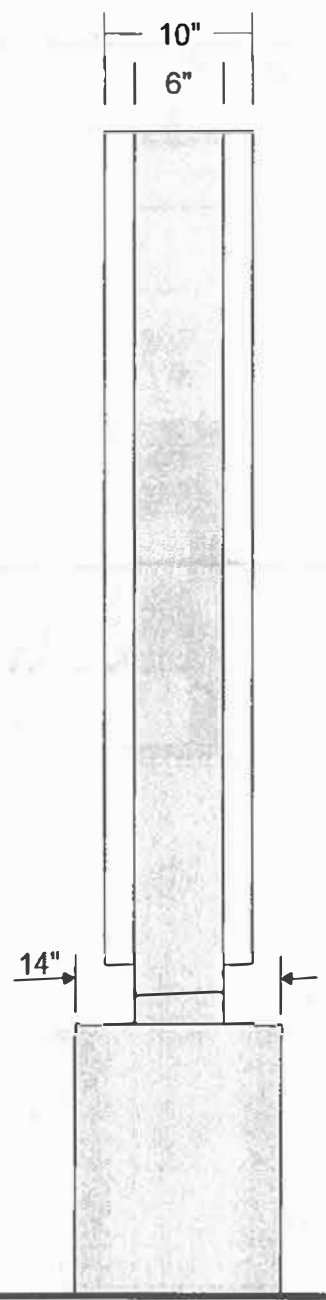

Typeface	Color Palette
IT	
C Avant Garde Medium	350 369 370 white
C Avant Garde Demi	

**Sign A: D/F Led Illuminated Fuel Price Mnmnt Sign**  
 Scale 1"=1'-0"

**End View**

DESIGNED BY  
*Perry Builders, Inc.*



**Perry Builders, Inc.**  
 12405 Locksley Lane Auburn, Ca 95602  
 Phone (530) 745-0580  
 WWW.PERRYBUILDERSINC.COM  
 State License #731569







SCALE: NTS	DRAWN BY R.O	DATE: 03/10/2025
REV	△	
REV	△	
REV	△	
REV	△	

SITE ADDRESS: 151 Main st,  
 Placerville, CA 95667

**TITLE:**  
 ARCO

PROJECT #:	D25-007991
DRAWING #:	SP
SHEET #:	11 / 13

RECEIVED  
 JUN 24 2025  
 CITY OF PLACERVILLE  
 DEVELOPMENT SERVICES DEPT

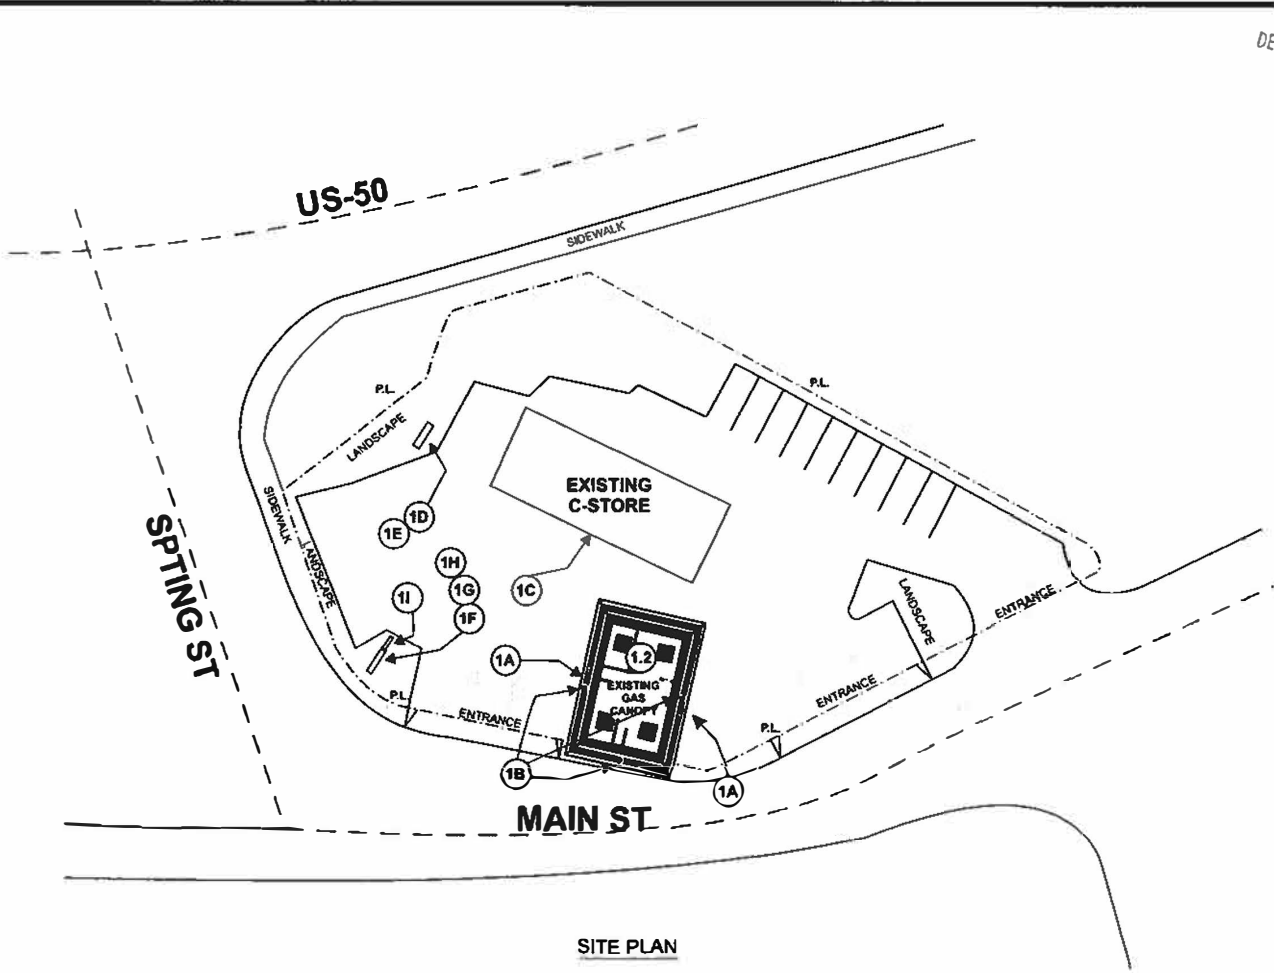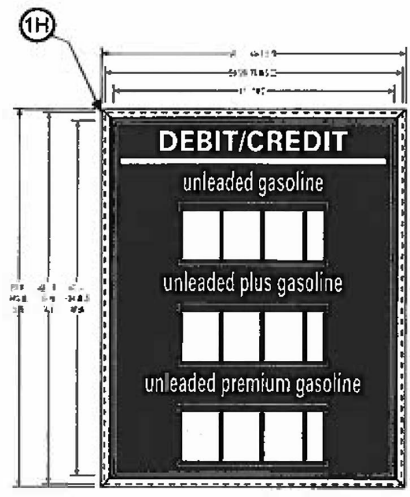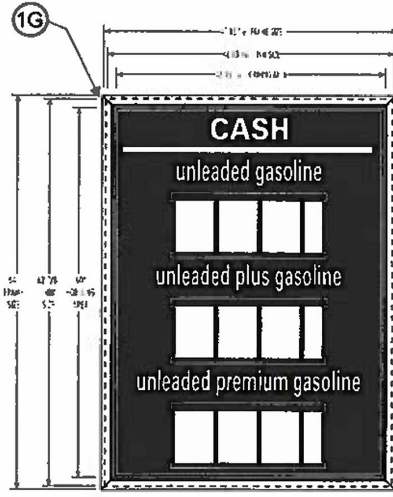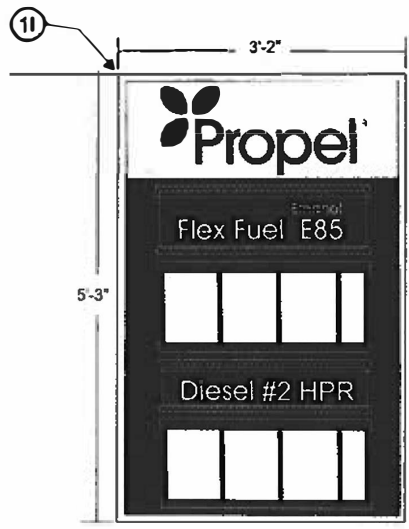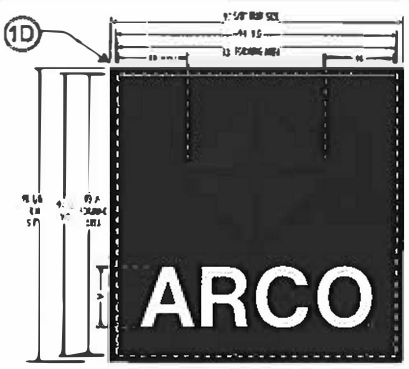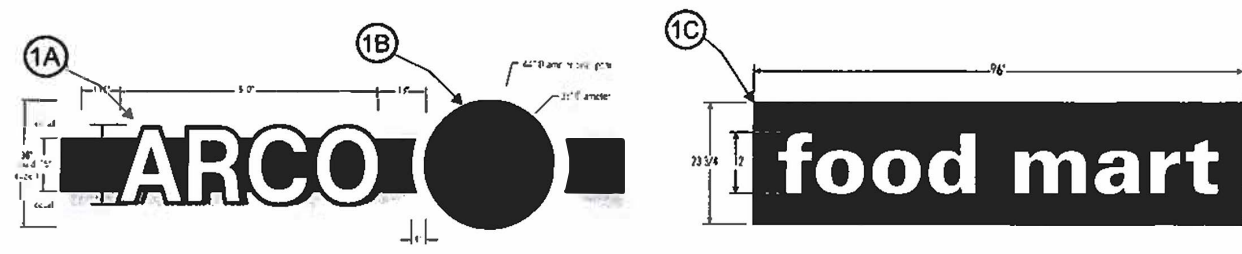

SIGN & SQUARE FOOT INDEX							
NO.	NAME OF SIGN	SIZE OF SIGN	QTY.	EXISTING SQ. FT.	NEW SQ. FT. EACH	TOTAL NEW SQ. FT.	REMARKS
1A	ARCO CHANNEL LETTERS	6'-0" x 1'-8"	2		10 SQ. FT.	20.00 SQ. FT.	ILLUMINATED
1B	ARCO SPARK SIGN	36" DIAMETER	3		7.06 SQ. FT.	21.18 SQ. FT.	ILLUMINATED
1C	FOOD MART WALL SIGN	96" x 23 3/4"	1		15.83 SQ. FT.	15.83 SQ. FT.	ILLUMINATED
1D	HIGH RISE ARCO SIGN	93" x 93 1/2"	1		60.39 SQ. FT.	60.39 SQ. FT.	ILLUMINATED
1E	HIGH RISE FOOD MART SIGN	92 3/4" x 40 3/4"	1		25.97 SQ. FT.	25.97 SQ. FT.	ILLUMINATED
1F	MID ARCO/FOOD MART SIGN	43 1/4" x 60"	1		18.32 SQ. FT.	18.32 SQ. FT.	ILLUMINATED
1G	MID CASH PRICE SIGN	43 1/4" x 60"	1		18.32 SQ. FT.	18.32 SQ. FT.	ILLUMINATED
1H	MID DEBIT/CREDIT PRICE SIGN	47 1/2" x 60 1/4"	1		19.58 SQ. FT.	19.58 SQ. FT.	ILLUMINATED
1I	PROPEL PRICE SIGN	3'-2" x 5'-3"	1		16.63 SQ. FT.	16.63 SQ. FT.	ILLUMINATED
<b>TOTAL SIGN SQ. FT.</b>						<b>216.22 SQ. FT.</b>	

DESIGNED BY  
*Perry Builders, Inc.*


































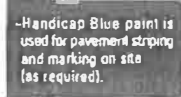
**Perry Builders, Inc.**  
 12405 Locksley Lane Auburn, Ca 95602  
 Phone (530) 745-0580  
 WWW.PERRYBUILDERSINC.COM  
 State License #731569

SCALE: NTS	DRAWN BY: R.O	DATE: 03/10/2025
REV: $\Delta$		
REV: $\Delta$		
REV: $\Delta$		
REV: $\Delta$		

SITE ADDRESS: 151 Main st,  
 Placerville, CA 95667  
 TITLE: **ARCO**





PROJECT #:	D25-007991
DRAWING #:	SP $\Delta$
SHEET #:	12 13

RECEIVED  
 4 2025  
 CITY OF PLACERVILLE  
 DEVELOPMENT SERVICES DEPT

INTERIOR MATERIALS		<b>11</b> WOOD PLASTIC LAMINATE CABINET DOORS Formica #9484-NG Oxidized Beamwood Natural Grain	INTERIOR PAINT		<b>27</b> PAINT FOR FOUNTAIN AREA - Semi-Gloss finish - Benjamin Moore, 2049-50, "Spectra Blue"	CANOPY EXTERIOR PAINT		<b>01</b> PEARL - Benjamin Moore, OC-8, "Elephant Tusk" - P28 DTM (Gallon)
		<b>03</b> COUNTER TOP FOR COFFEE, HOT FOOD AND CASHIER Formica #757 Luna Sand Solid Surface Material			<b>28</b> PAINT FOR HOT FOOD RETURN WALL - Semi-Gloss finish - Benjamin Moore, 2019-30, "Sunflower"			<b>02</b> WARM GREY - Benjamin Moore, 2137-40, "Desert Twilight" - P28 DTM (Gallon)
		<b>01B</b> COUNTER TOP FOR FOUNTAIN AREA Stainless Steel			<b>29</b> PAINT FOR COOLER AREA - Eggshell finish - Benjamin Moore, 768, "Atlantis Blue"			<b>03</b> YELLOW - Benjamin Moore, 2022-10, "Yellow" - P28 DTM (Gallon)
		<b>21A</b> FLOOR TILE FOR SALES AREA Porcelain Tile - Daltile - Portfolio PF08 Chocolate 12"x24" Grout - Custom Building Products #540 Truffle			<b>20</b> PAINT FOR RESTROOM INTERIOR - Semi-Gloss finish - Benjamin Moore, PM-28, "Linen White"			<b>04</b> HIGH HIDING WHITE - Benjamin Moore, 2123-70, "Ice Mist" - P28 DTM (Gallon)
		<b>01B</b> FLOOR TILE FOR BACKROOM AND OFFICE Quarry Tile - Daltile - Abrasive Grain Field Tile OO40 Red Blaze 6"x6" Grout - Custom Building Products #540 Truffle			<b>21</b> PAINT FOR UPPER SOFFIT - Eggshell finish - Benjamin Moore, 2132-80, "Metallic Silver"			
		<b>03B</b> WALL BASE FOR SALES AREA Daltile - Portfolio Cove Base P36C9T PF08 Chocolate 6"x12" Grout - Custom Building Products #540 Truffle			<b>23</b> PAINT FOR CABINETS - - RAL 9005, "Jet Black"			
		<b>03B</b> WALL BASE FOR BACKROOM AND OFFICE Daltile - Quarry Cove Base O 3565 OO40 Red Blaze 5"x6" Grout - Custom Building Products #540 Truffle			<b>23</b> PAINT FOR FOUNTAIN AREA CABINETS - Metallic finish - RAL 9006, "White Aluminum"			
		<b>03B</b> WALL BASE FOR RESTROOMS Daltile - Portfolio Cove Base P36C9T PF11 "Noce" 6"x12" Grout - Custom Building Products #386 Oyster Gray			<b>24</b> CEILING PAINT FOR SALES AREA AND CLEARSTORY WALLS/CEILING - Eggshell finish - Benjamin Moore, 2108-40, "Stardust"			
		<b>04B</b> WALL TILE FOR RESTROOMS Daltile - PF11 "Noce" 12"x24" Grout - Custom Building Products #386 Oyster Gray			<b>25</b> WALL PAINT - Satin finish - Benjamin Moore, 1077, "Great Plains Gold"			
		<b>04B</b> WALL TILE FOR RESTROOMS Daltile - PF13 "Season Blend" 12"x27" Sheet Grout - Custom Building Products #386 Oyster Gray			<b>26</b> WALL PAINT - Satin finish - Benjamin Moore, 1030, "Brandy Cream"			
INTERIOR PAINT		<b>27</b> WALL PAINT FOR SALES, BACKROOM AND OFFICE - Eggshell finish - Benjamin Moore, 1079, "Bayshore Beige"		<b>27</b> WALL PAINT - High Gloss finish - Benjamin Moore, 2121-30, "Pewter"				
		<b>28</b> WALL PAINT FOR DOORS/FRAMES - Semi-Gloss finish - Benjamin Moore, 2121-70, "Chantilly Lace"		<b>ACM1</b> ALUMINUM COMPOSITE MATERIAL - Pantone PMS 166c, "Orange"				
		<b>29</b> PAINT FOR COFFEE NICHE - Semi-Gloss finish - Benjamin Moore, 2096-30, "Grandfather Clock Brown"		<b>ACM2</b> ALUMINUM COMPOSITE MATERIAL - Alucobond, "Rustic Walnut"				
			<b>10</b> ADA/Handicap Blue - - Benjamin Moore, P58-30, "Handicap Blue", Safety/Zone marking latex					

DESIGNED BY  


**PBI**  
 Perry Builders, Inc.  
 12405 Locksley Lane Auburn, Ca 95602  
 Phone (530) 745-0580  
 WWW.PERRYBUILDERSINC.COM  
 State License #731569

SCALE: NTS	DRAWN BY R.O	DATE: 03/10/2025	SITE ADDRESS: 151 Main st, Placerville, CA 95667	PROJECT #: D25-007991
REV 			TITLE: ARCO	DRAWING #: SP 
REV 				SHEET #: 13
REV 				
REV 