






PLAN SCALE:
 0 50' 100' 200'
 SCALE IN FEET

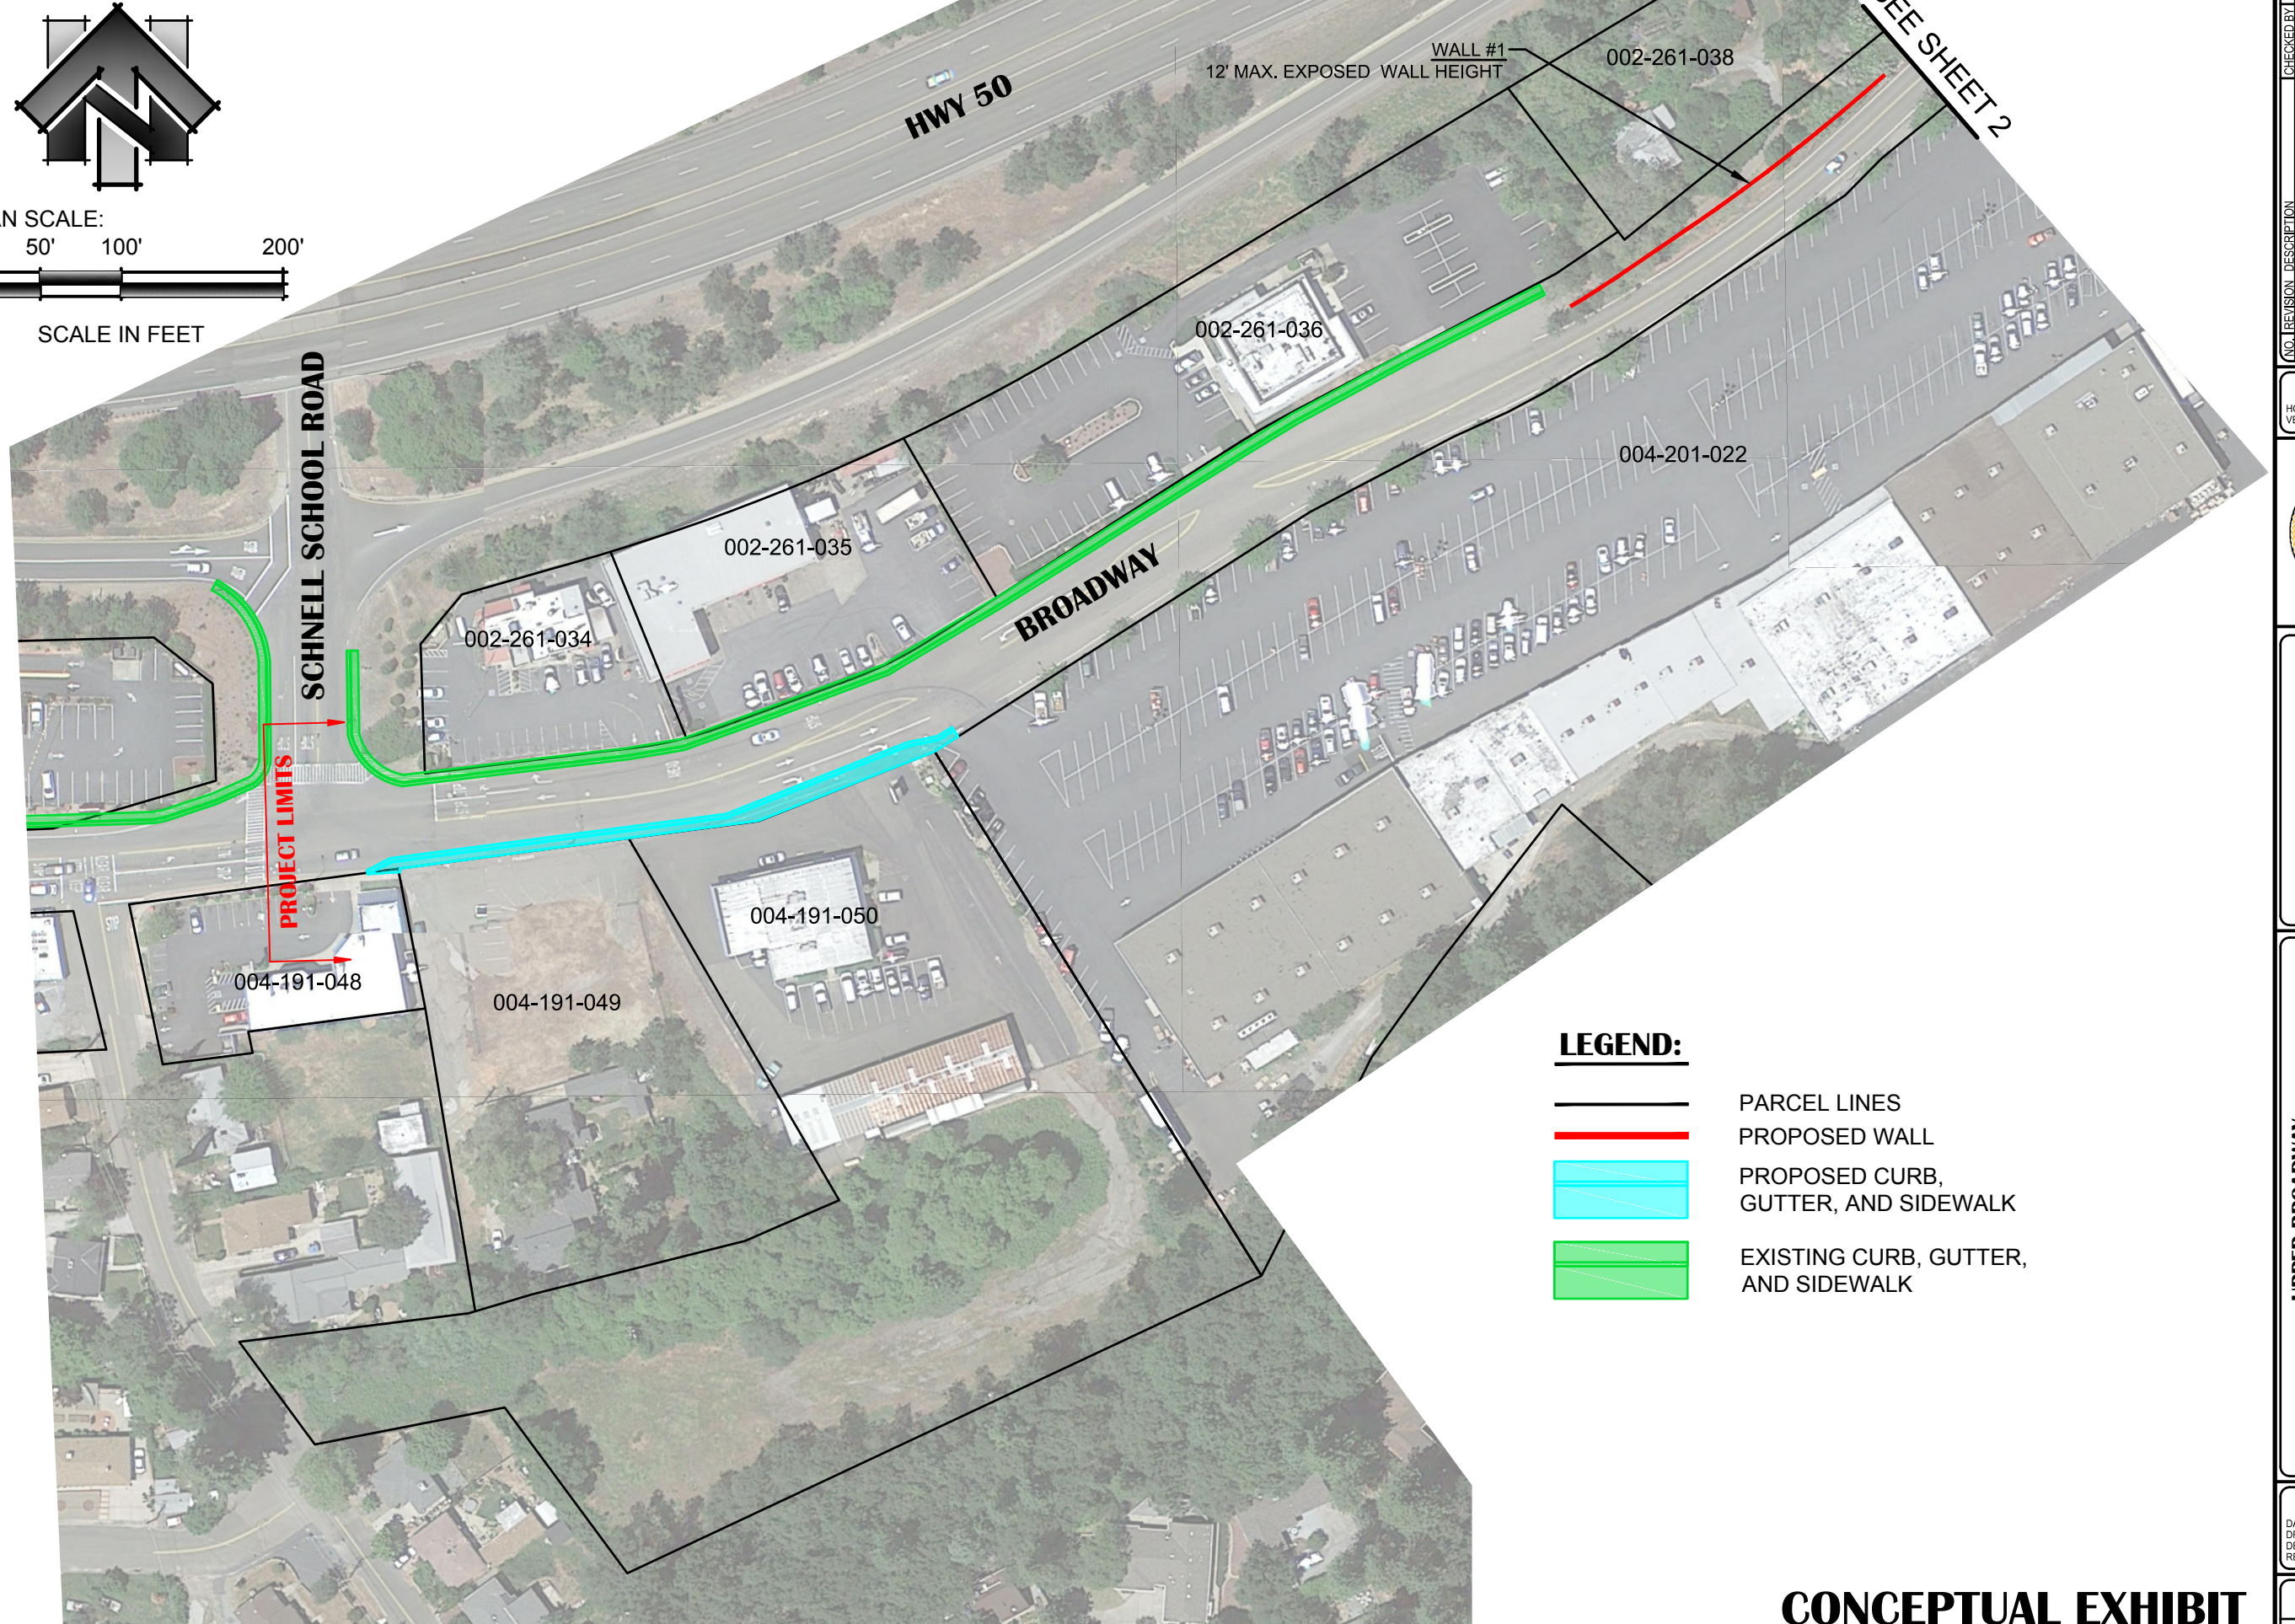

LEGEND:

-  PARCEL LINES
-  PROPOSED WALL
-  PROPOSED CURB, GUTTER, AND SIDEWALK
-  EXISTING CURB, GUTTER, AND SIDEWALK

R:\0884 - City of Placerville\003 - Upper Broadway Bike Lane\10 - CAD Drawing\Exhibit\ATP - Cycle 3 Exhibit\6884.003 - ATP Cycle 3.dwg Apr 03, 2019 - 4:57pm, gmsb

NO.	REVISION DESCRIPTION	CHECKED BY	DATE

DRAWING SCALE:
 HOR. SCALE: 1"=100'
 VERT. SCALE: 1"=10'





REY ENGINEERS, INC.
 Civil Engineers | Land Surveyors | IDAR
 600 S. Main Street, Suite 200 Placerville, CA 95330
 Phone (916) 366-3040 Fax (916) 366-3383

**UPPER BROADWAY
 PEDESTRIAN CONNECTION PROJECT
 SIDEWALK AND RETAINING WALL LOCATIONS**
 CITY OF PLACERVILLE CALIFORNIA



DRAWING INFO
 DATE: 04/03/2019
 DRAFTER: CASE
 DESIGNER: CASE
 REVIEWER: JMT


PROJECT NO.
 SHEET NO. 1 OF 5

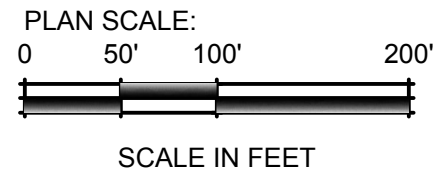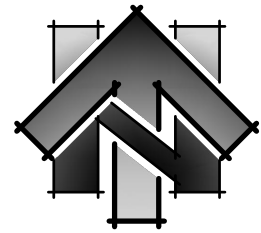CONCEPTUAL EXHIBIT



LEGEND:

-  PARCEL LINES
-  PROPOSED CURB, GUTTER, AND SIDEWALK

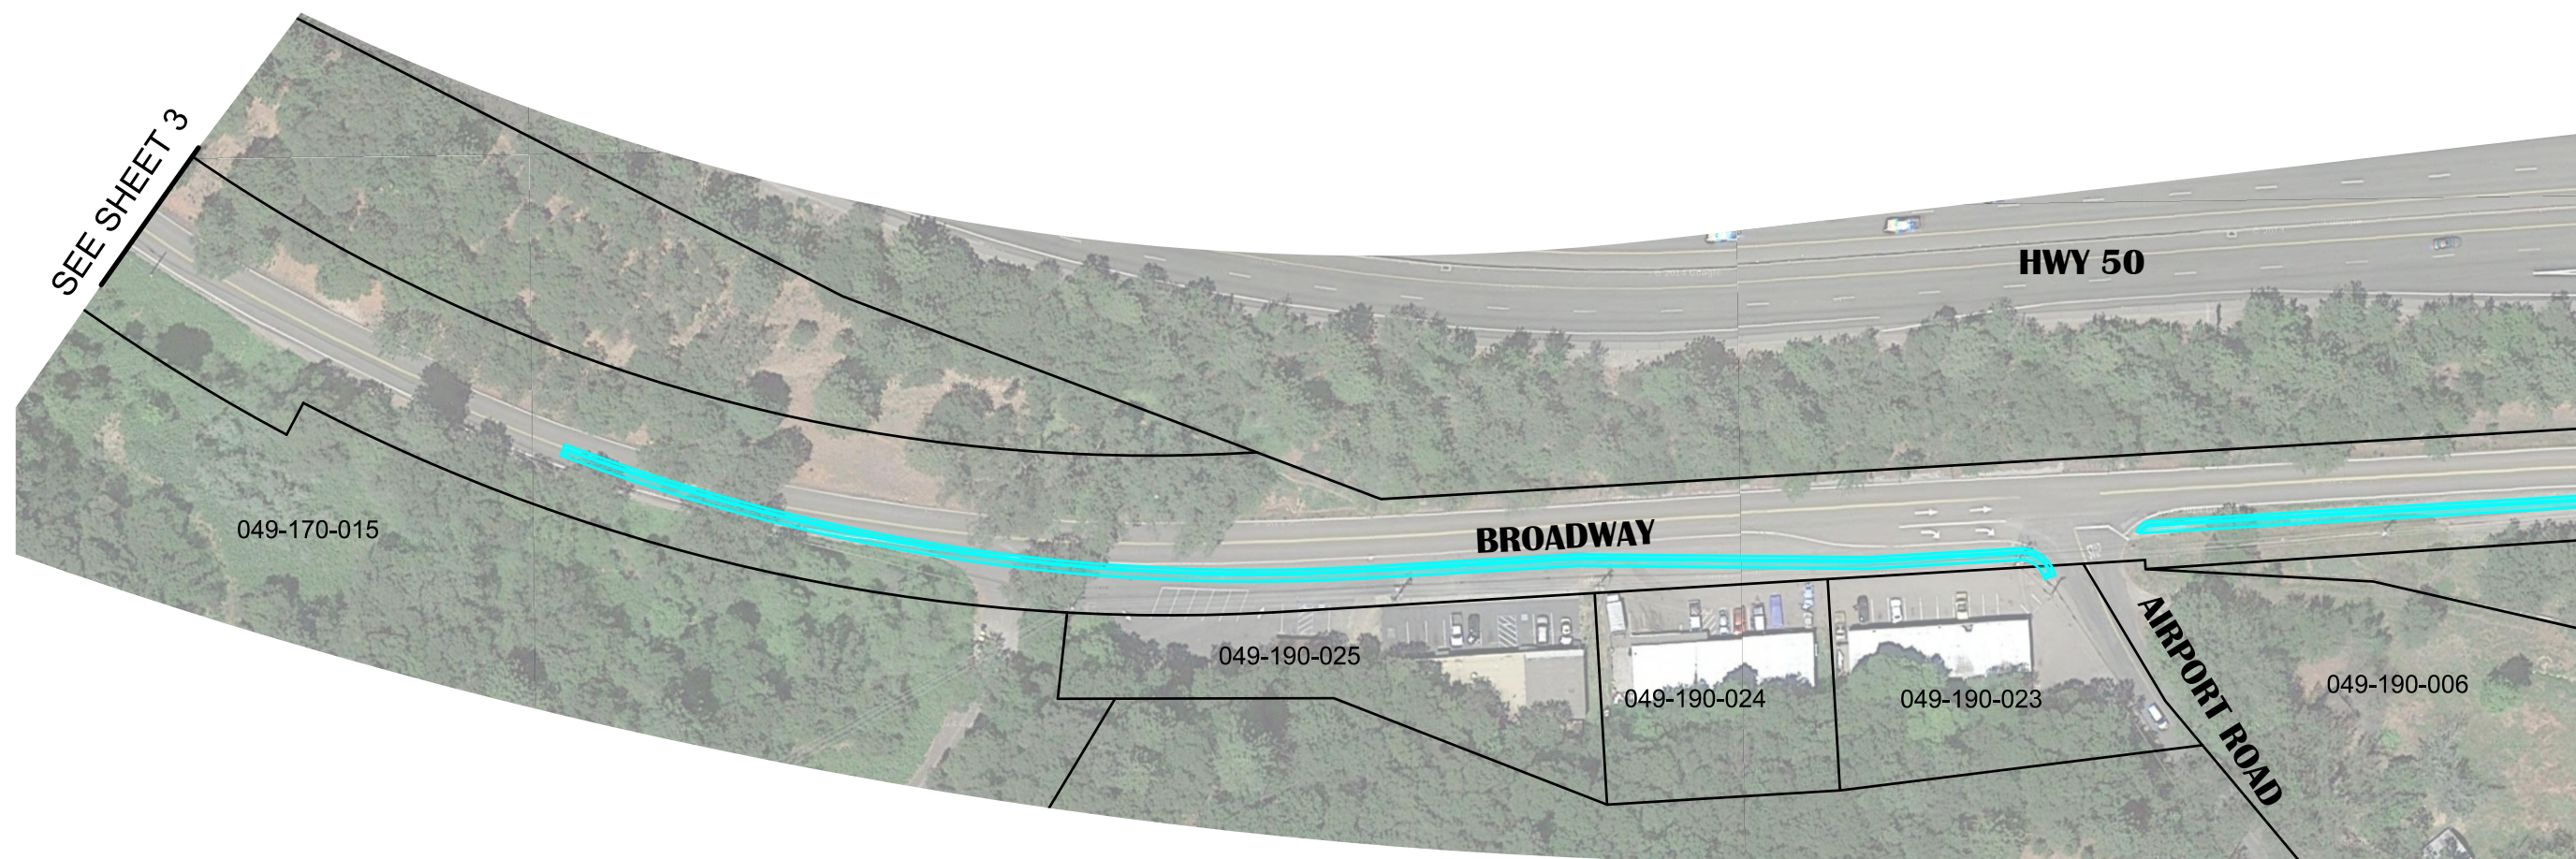

P:\0864 - City of Placerville\003 - Upper Broadway Bike Lanes\10 - CAD Drawing\Exhibit\ATP - Cycle 3 Exhibit\0864.003 - ATP Cycle 3.dwg Apr 03, 2019 - 4:57pm, rcrush

NO.	REVISION DESCRIPTION	CHECKED BY	DATE

DRAWING SCALE
 HOR. SCALE: 1"=100'
 VERT. SCALE:



REY ENGINEERS, INC.
 Civil Engineers | Land Surveyors | LDAR
 9205 Sutter Street, Suite 200, Folsom, CA 95630
 Phone (916) 566-3040 Fax (916) 360-3103

**UPPER BROADWAY
 PEDESTRIAN CONNECTION PROJECT
 SIDEWALK AND RETAINING WALL LOCATIONS**
 CITY OF PLACERVILLE CALIFORNIA

DRAWING INFO
 DATE: 04/03/2019
 DRAFTER: CASE
 DESIGNER: CASE
 REVIEWER: JMT

PROJECT NO.
 SHEET NO. 4 OF 5

CONCEPTUAL EXHIBIT

