
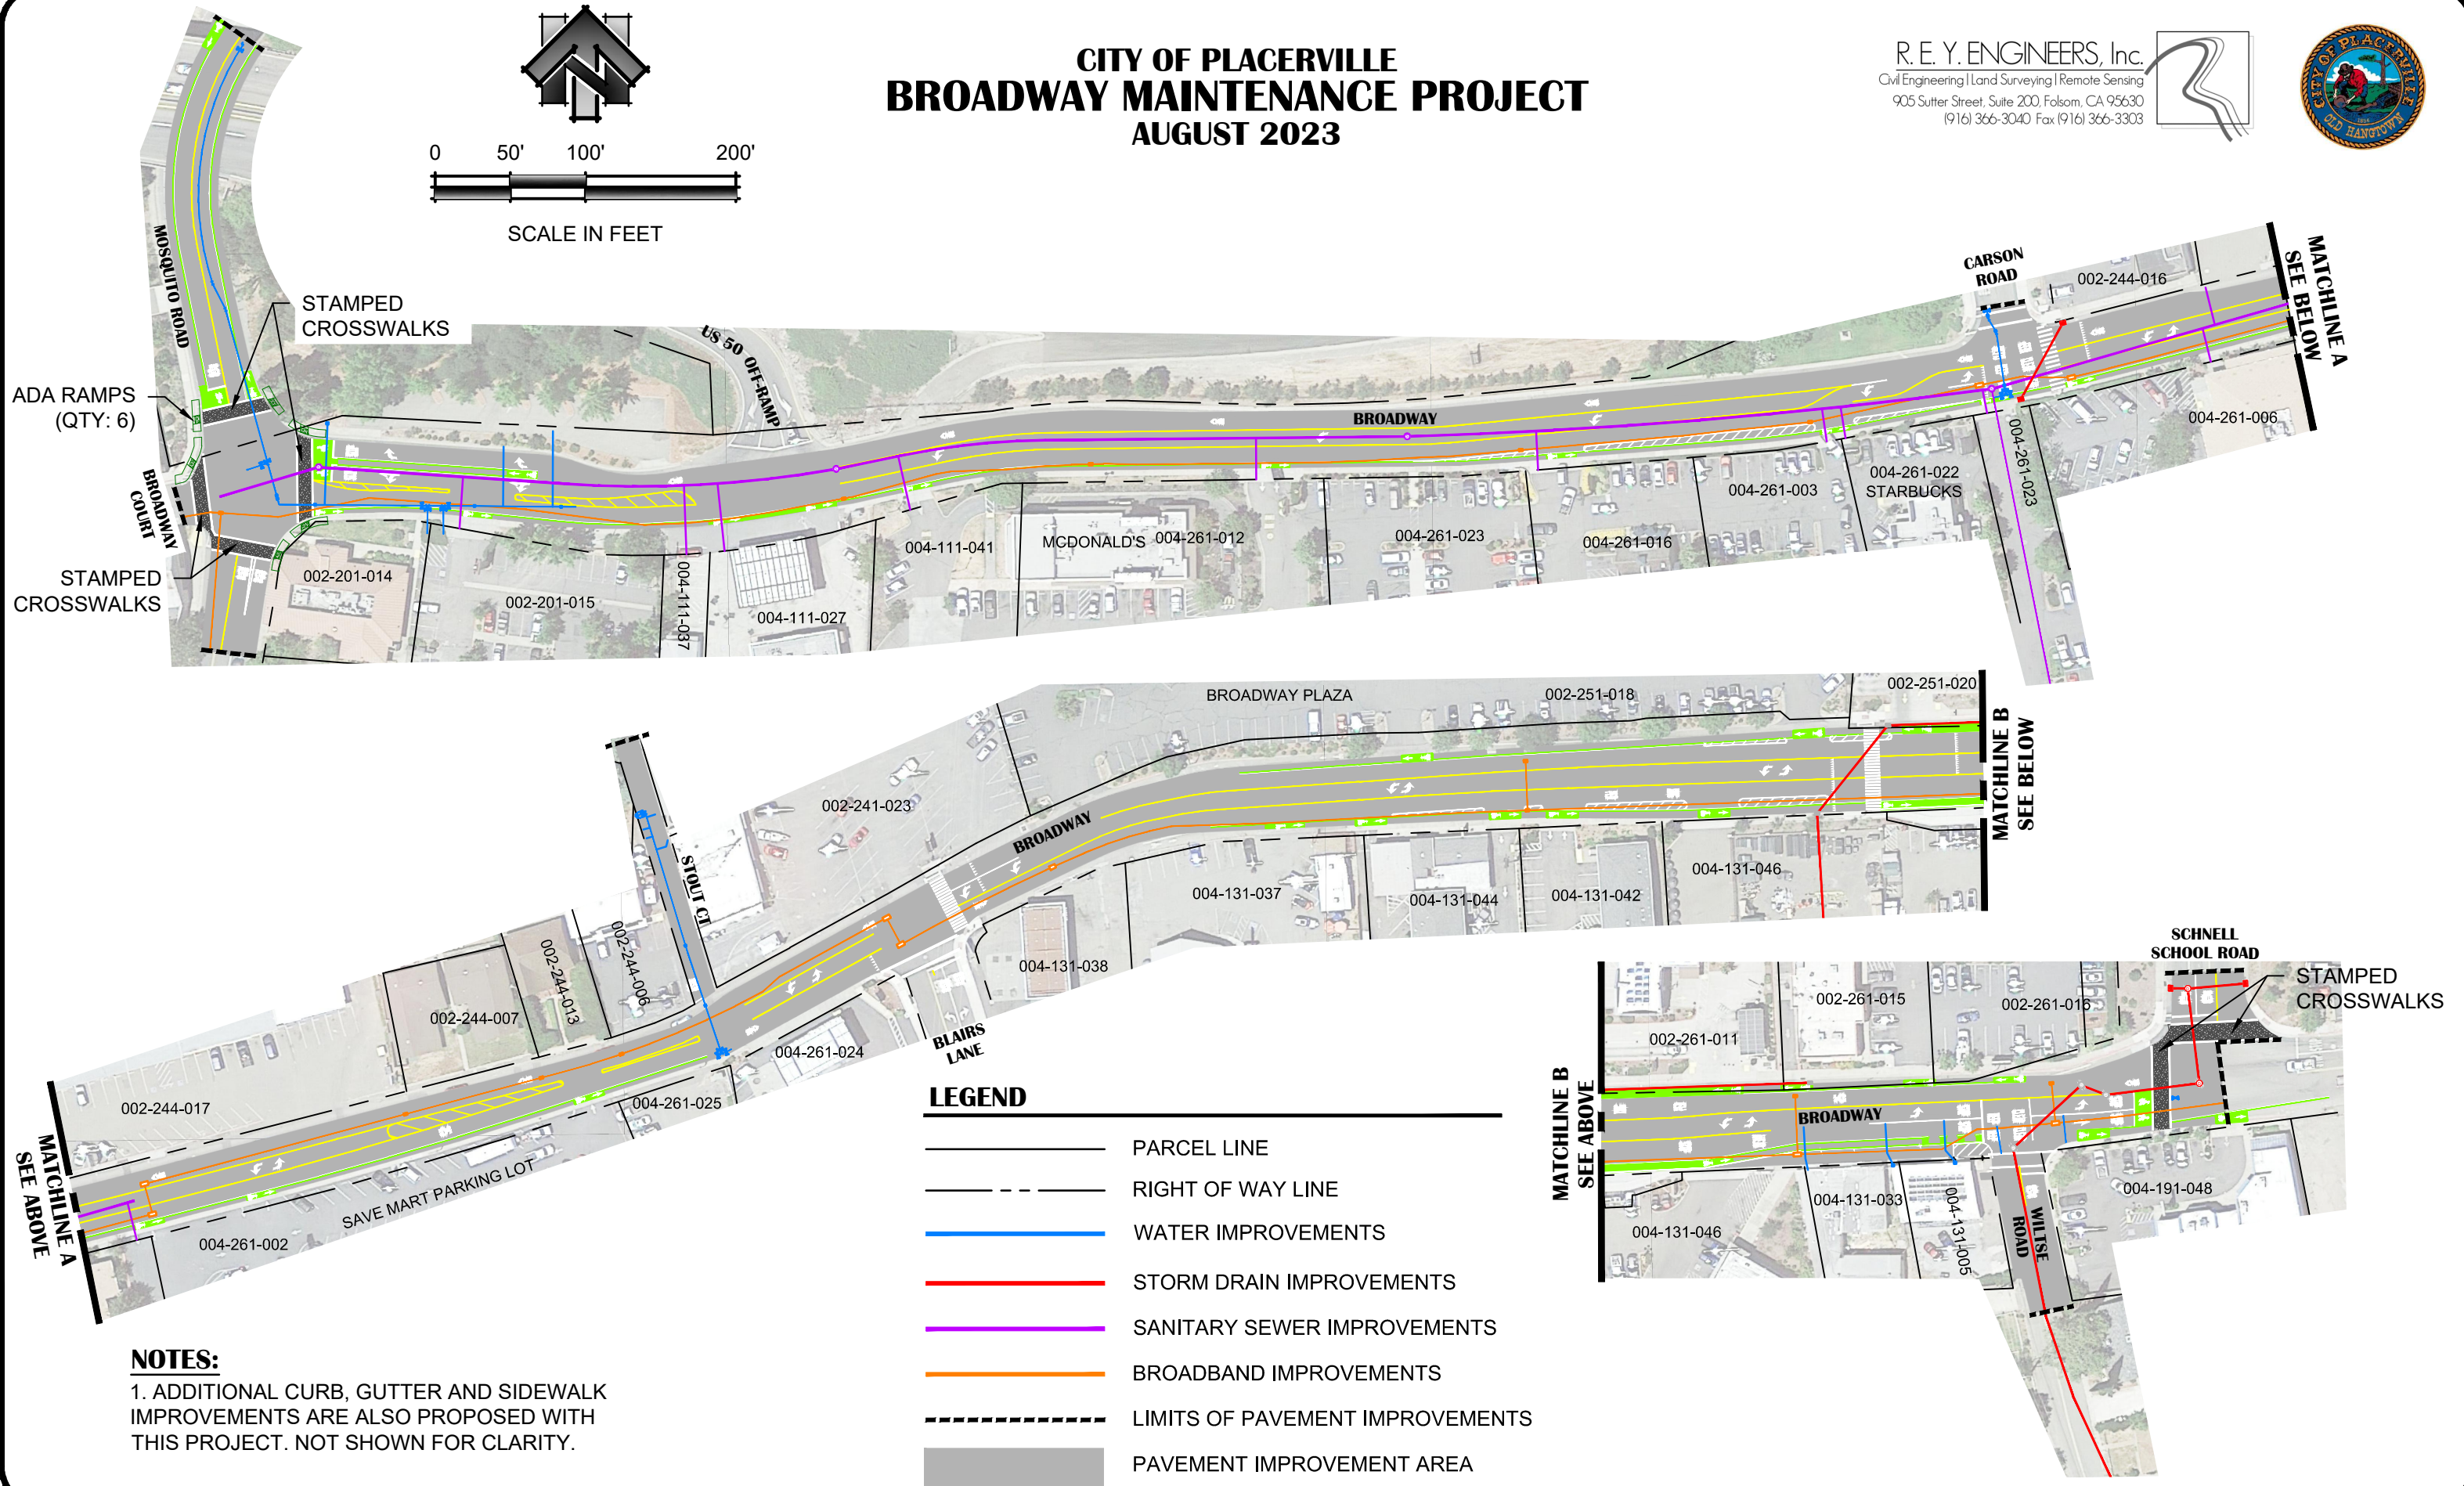


CITY OF PLACERVILLE BROADWAY MAINTENANCE PROJECT AUGUST 2023

R. E. Y. ENGINEERS, Inc.
Civil Engineering | Land Surveying | Remote Sensing
905 Sutter Street, Suite 200, Folsom, CA 95630
(916) 366-3040 Fax (916) 366-3303

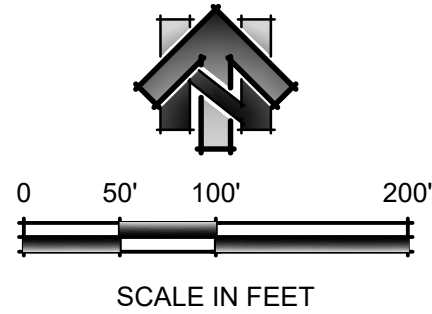

LEGEND

	PARCEL LINE
	RIGHT OF WAY LINE
	WATER IMPROVEMENTS
	STORM DRAIN IMPROVEMENTS
	SANITARY SEWER IMPROVEMENTS
	BROADBAND IMPROVEMENTS
	LIMITS OF PAVEMENT IMPROVEMENTS
	PAVEMENT IMPROVEMENT AREA

NOTES:
1. ADDITIONAL CURB, GUTTER AND SIDEWALK IMPROVEMENTS ARE ALSO PROPOSED WITH THIS PROJECT. NOT SHOWN FOR CLARITY.