


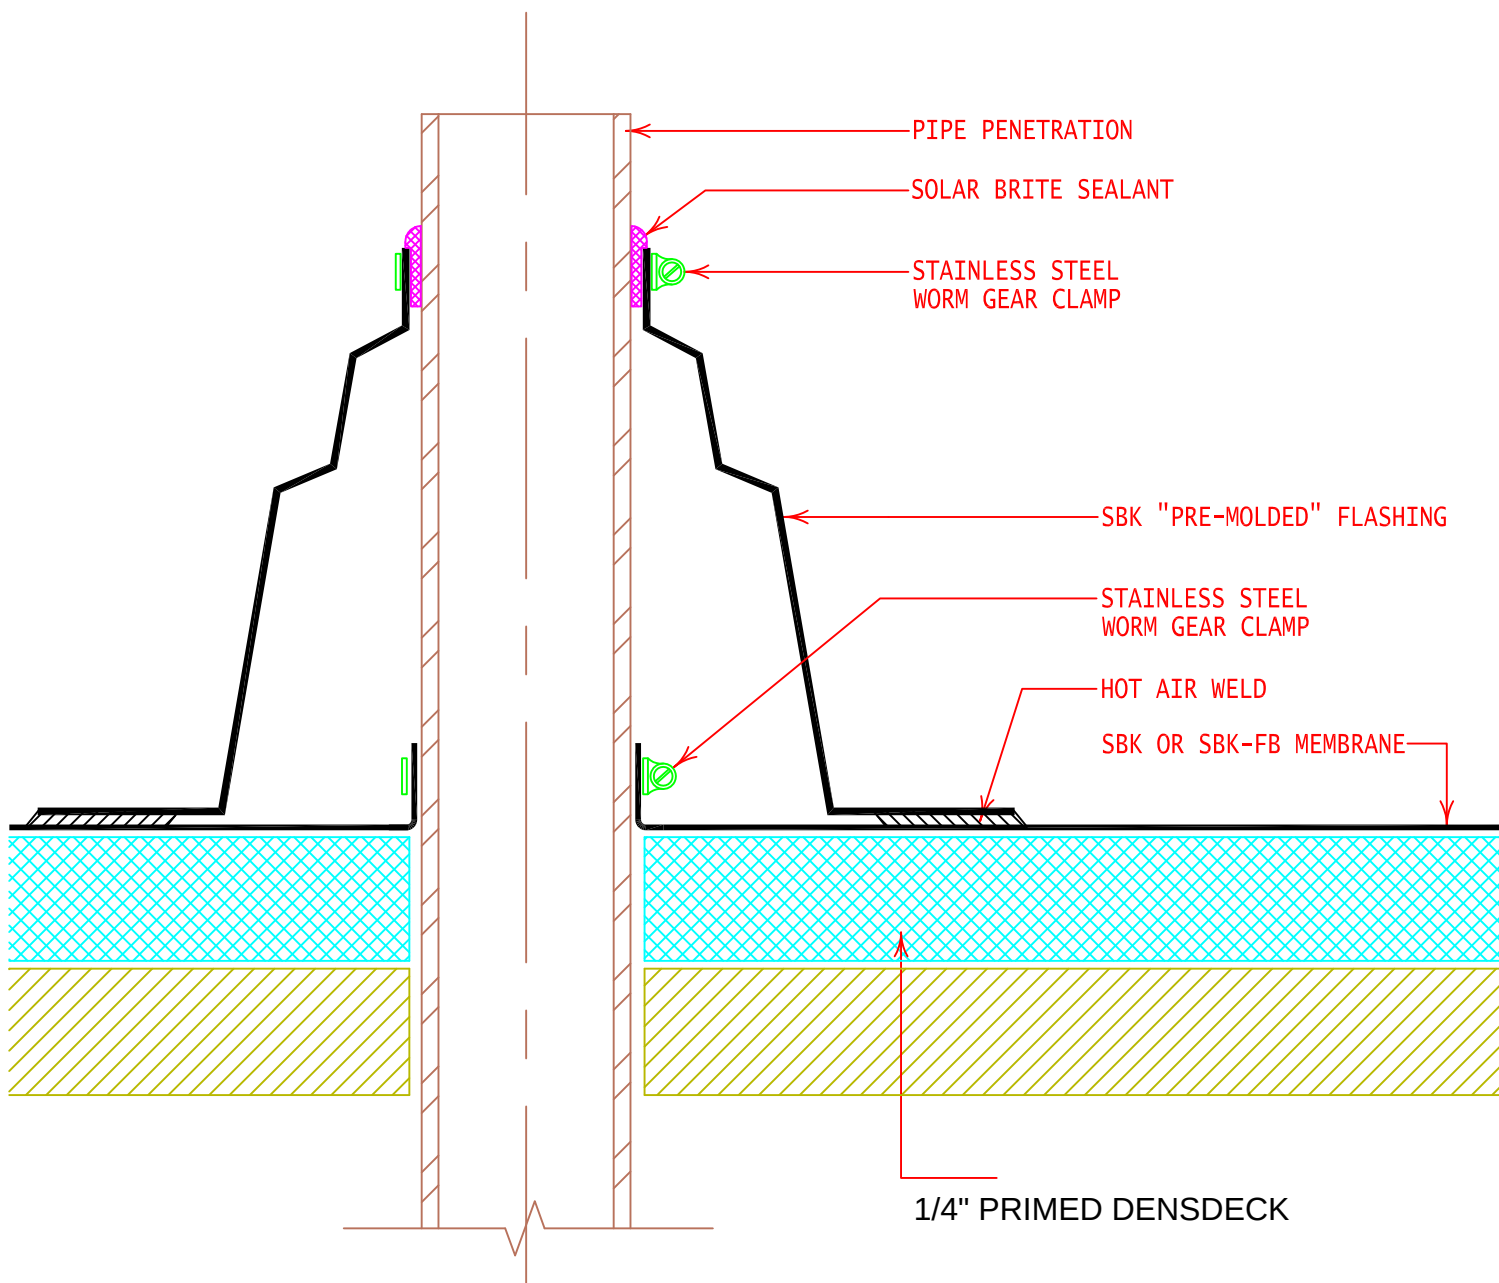

Solar Brite
ROOFING SYSTEMS

GENERAL REFERENCE:
"SBK GS06"
APPLICABLE SYSTEMS:
"SBK AD06"
"SBK BA06"

PRE-FORMED PIPE FLASHING
ALTERNATE BASE RESTRAINT

REVISES DETAIL
ALL PREVIOUS

ISSUE DATE
03-01-07

DRAWING NUMBER
SBK-DP8